


Do not scale this drawing
 Symbols to be used in accordance with Figure 1
 Dimensions shall be taken from the drawing
 This drawing is copyright and is for use on this site only
 The drawing is to be used solely for information as stated
 For other information refer to the latest version of any other referenced drawing

LOCATION PLAN

WAREHOUSE ROOF HAS A 2 DEGREE FALL AND IS
 TO BE CONSTRUCTED TO THE SAME LEVEL AS THE
 EXISTING ROOF. THE PHASE 2 EXTENSION
 OR SIMILAR APPROVED

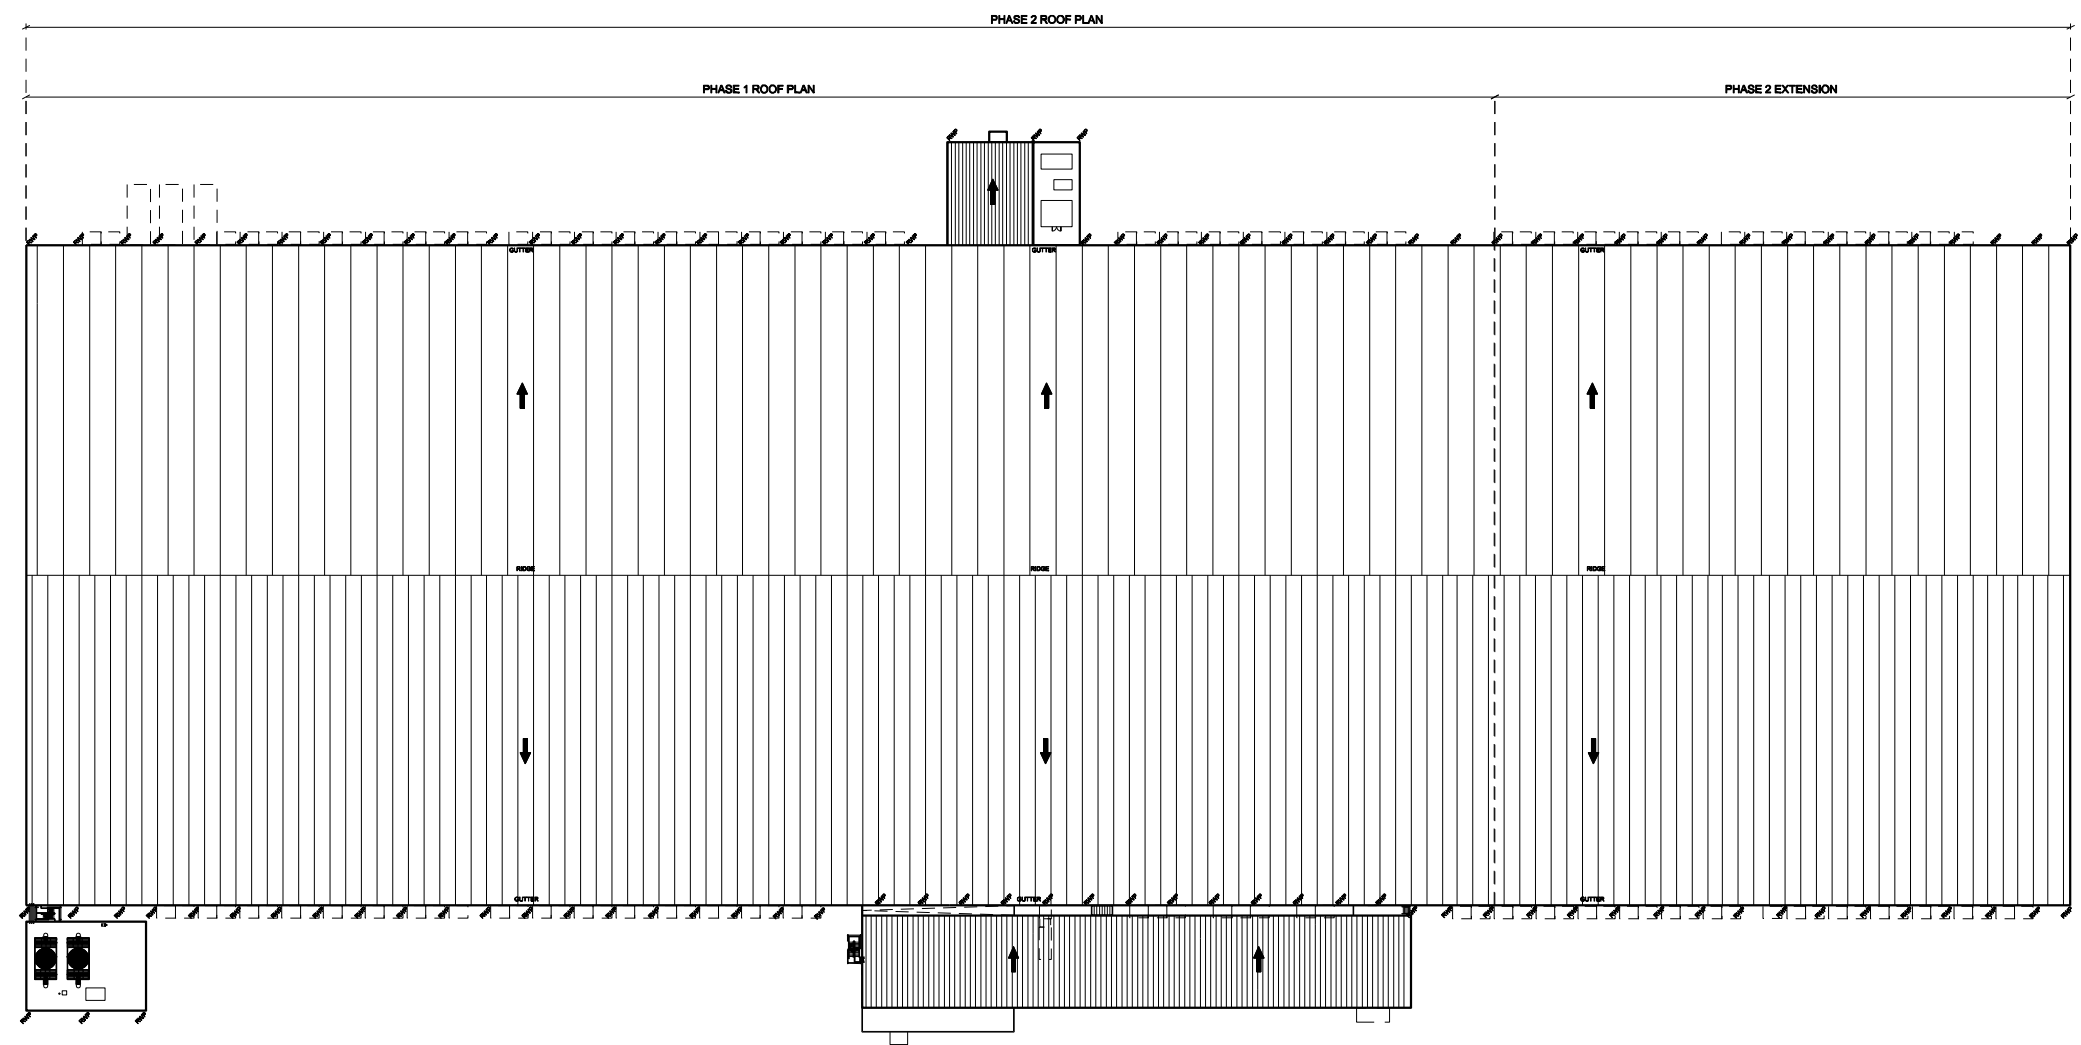

REVISIONS

DATE

BY



PROJECT TITLE
 PROJECT EAGLE
 CHILL DC

CONTRACT TITLE
 PHASE 1 & 2 WAREHOUSE
 ROOF PLAN

JOB NUMBER	DRAWING NUMBER	REVISION
08011	P08	
DATE	SCALE	SHEET
AUG '08	1:500	A0

STATUS
 PLANNING



ashton
 smith
 ASSOCIATES

Brookings House, 2 Victoria
 Avenue, Harrogate, North
 Yorkshire HG1 1EL, Tel: 01423
 822222 Fax: 01423 888104
 www.ashton-smith.co.uk

08011 EAGLE