



-Do not scale this drawing
 -Attributes to be notified of discrepancies in figured dimensions
 -Contractors must check all dimensions from site
 -This drawing is copyright and is for use on this site only
 -This drawing is to be used solely for information as entitled
 -For other information refer to the latest revision of any cross referenced drawing

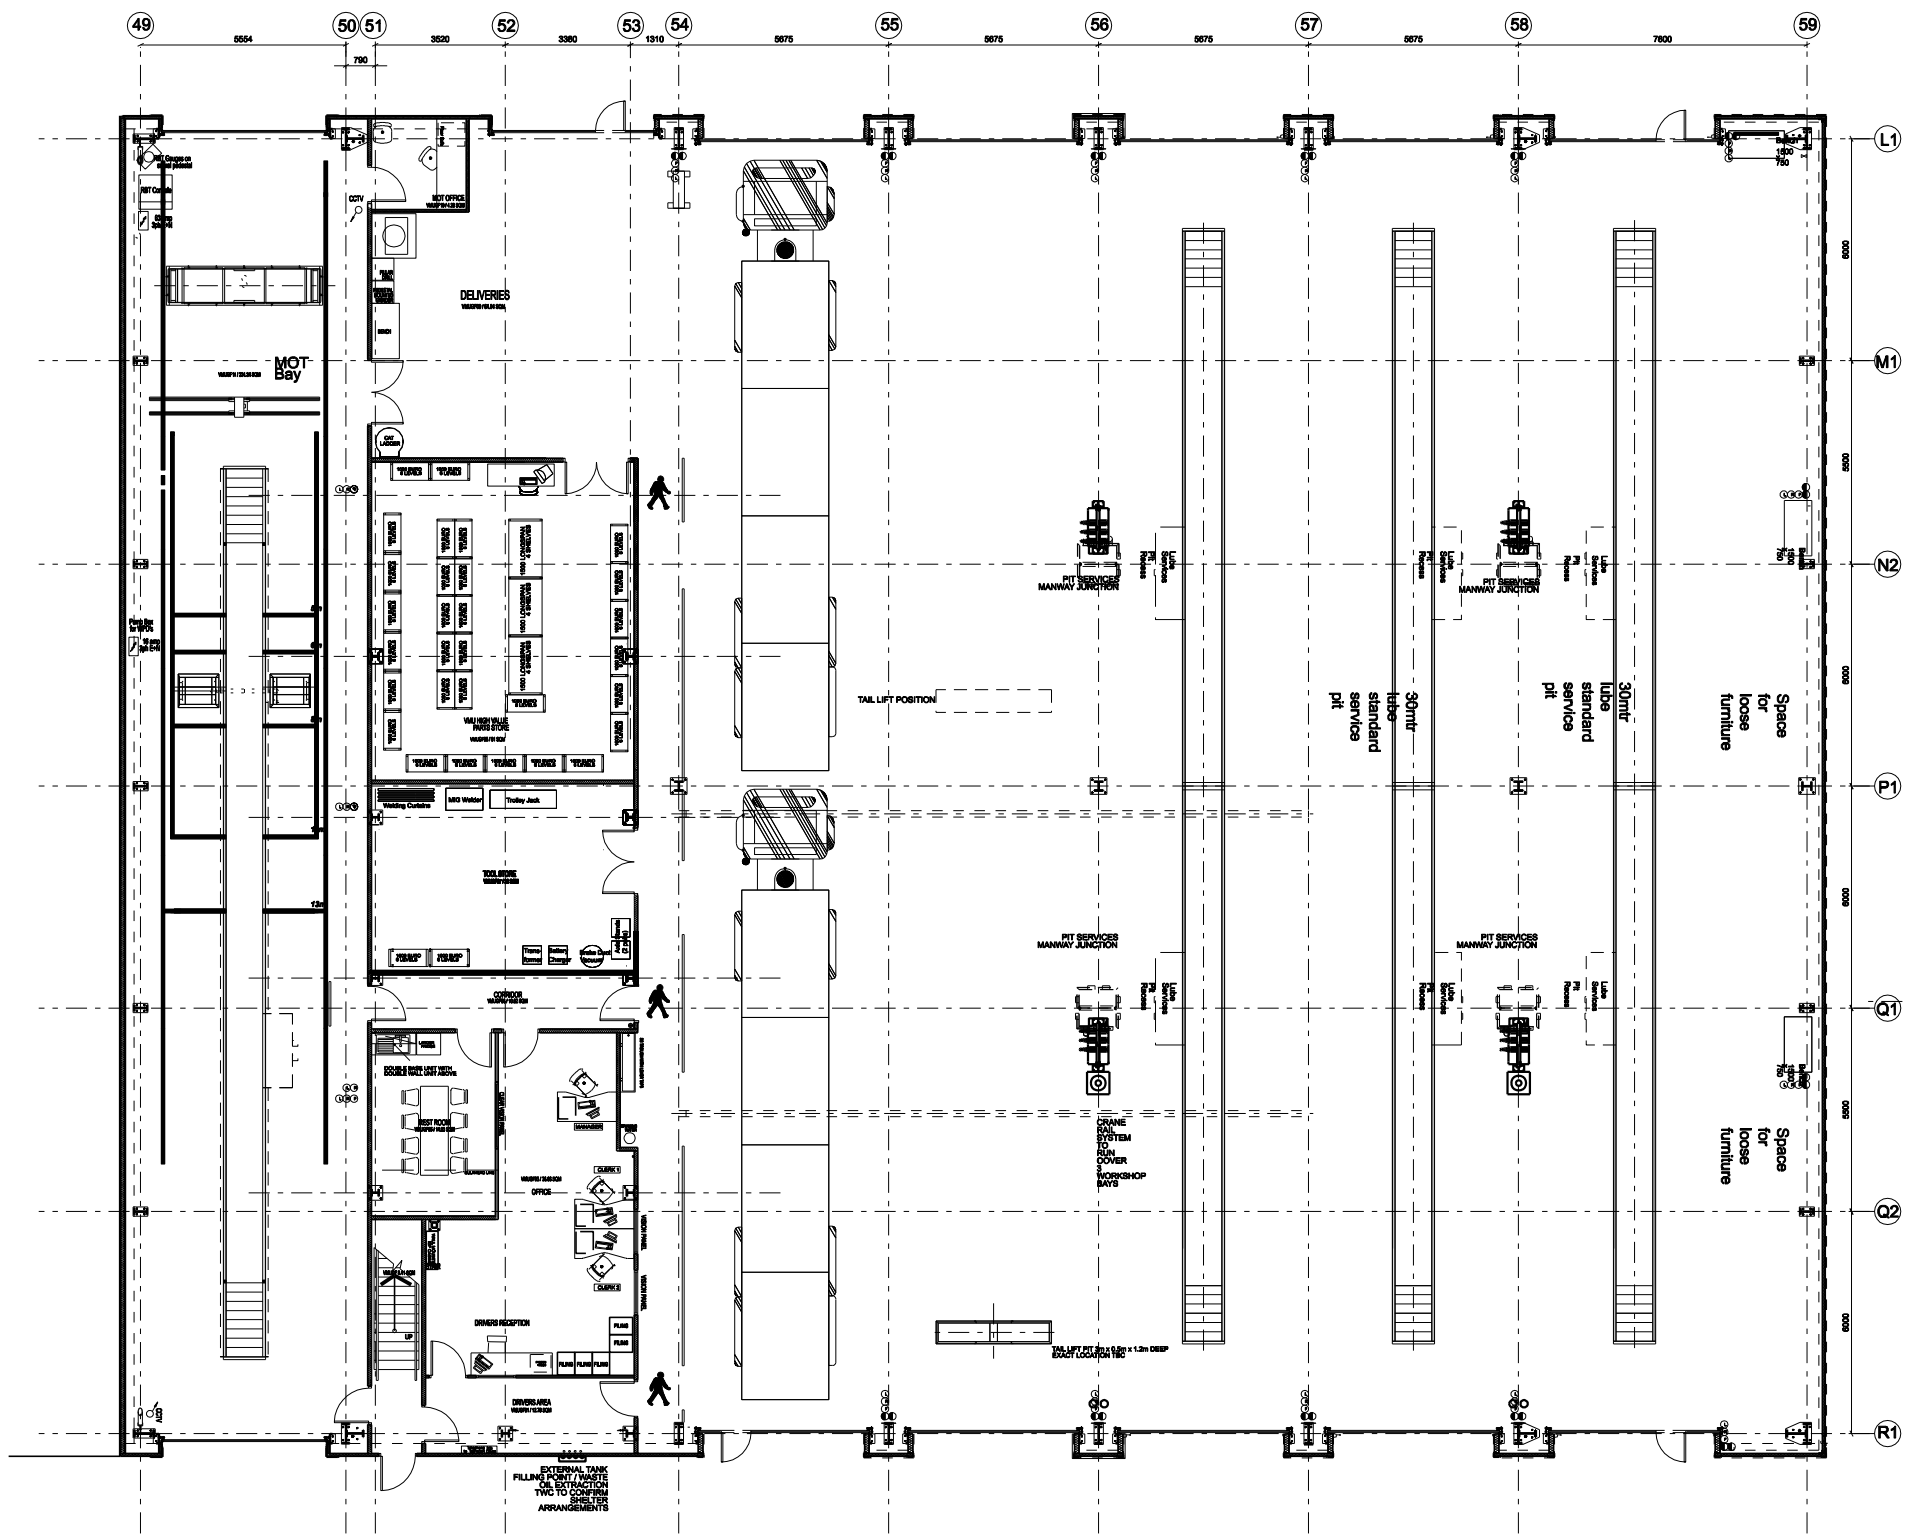

GROUND FLOOR PLAN

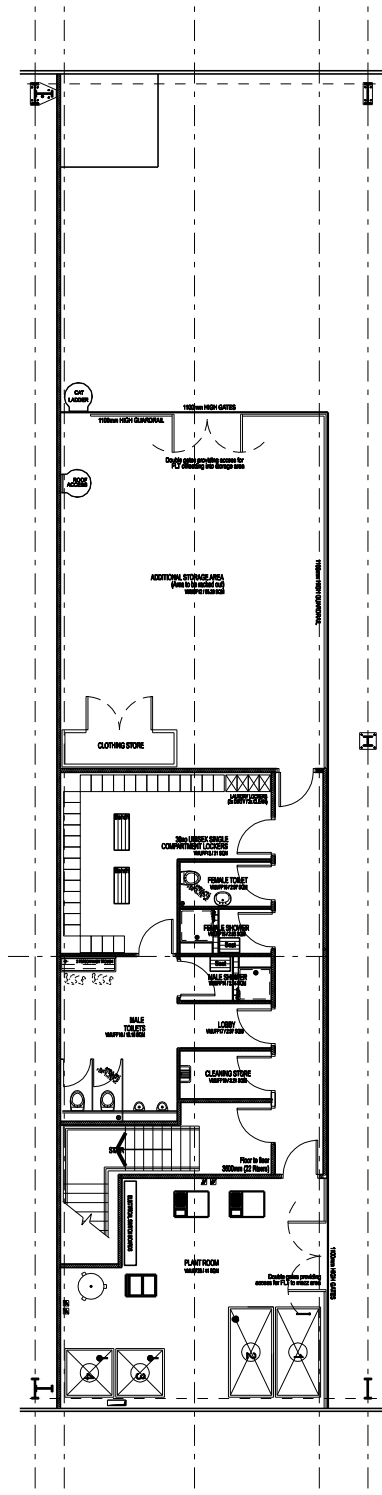

FIRST FLOOR PLAN

NOTES / SPECIFICATION

Garage facility for maintaining and carrying out MOT inspections on HGV fleet
 Providing 'in house' facilities on site for repairing and maintaining HGV fleet, and performing MOT inspections. 5 bays provide space for 2no vehicles per bay, with a designated tractor repair area and MOT bay.
 Dacrylate oil resistant floor paint - Epidac 2W - 79Line - Tile Red 79-328
 Mezzanine oil tanks (described above) pumped to each repair bay with strategic outlets
 Water required for each bay
 Compressed air required for power tools
 "Brake tester" console to be co-ordinated with structural steel & cladding build up to ensure the necessary MOT bay width is achieved.

REVISIONS


CLIENT



PROJECT TITLE
 PROJECT EAGLE
 CHILL DC

DRAWING TITLE
 VEHICLE MAINTENANCE
 UNIT GROUND & FIRST
 FLOOR PLANS

JOB NUMBER	DRAWING NUMBER	REVISION
08011	P13	
DATE	SCALE	SHEET
AUG. '08	1 : 100	A1
STATUS	PLANNING	

 

ashton
smith
ASSOCIATES

Belvedere House, 2 Victoria
 Avenue, Harrogate, North
 Yorkshire HG1 1EL Tel: 01423
 822862 Fax: 01423 885104
 info@ashtonsmith.co.uk
 www.ashtonsmith.co.uk

08011 EAGLE