


-Do not scale this drawing
 -Architects to be notified of discrepancies in figured dimensions
 -Contractors must check all dimensions from site
 -This drawing is copyright and is for use on this site only
 -This drawing is to be used solely for information as entitled
 -For other information refer to the latest revision of any cross referenced drawing

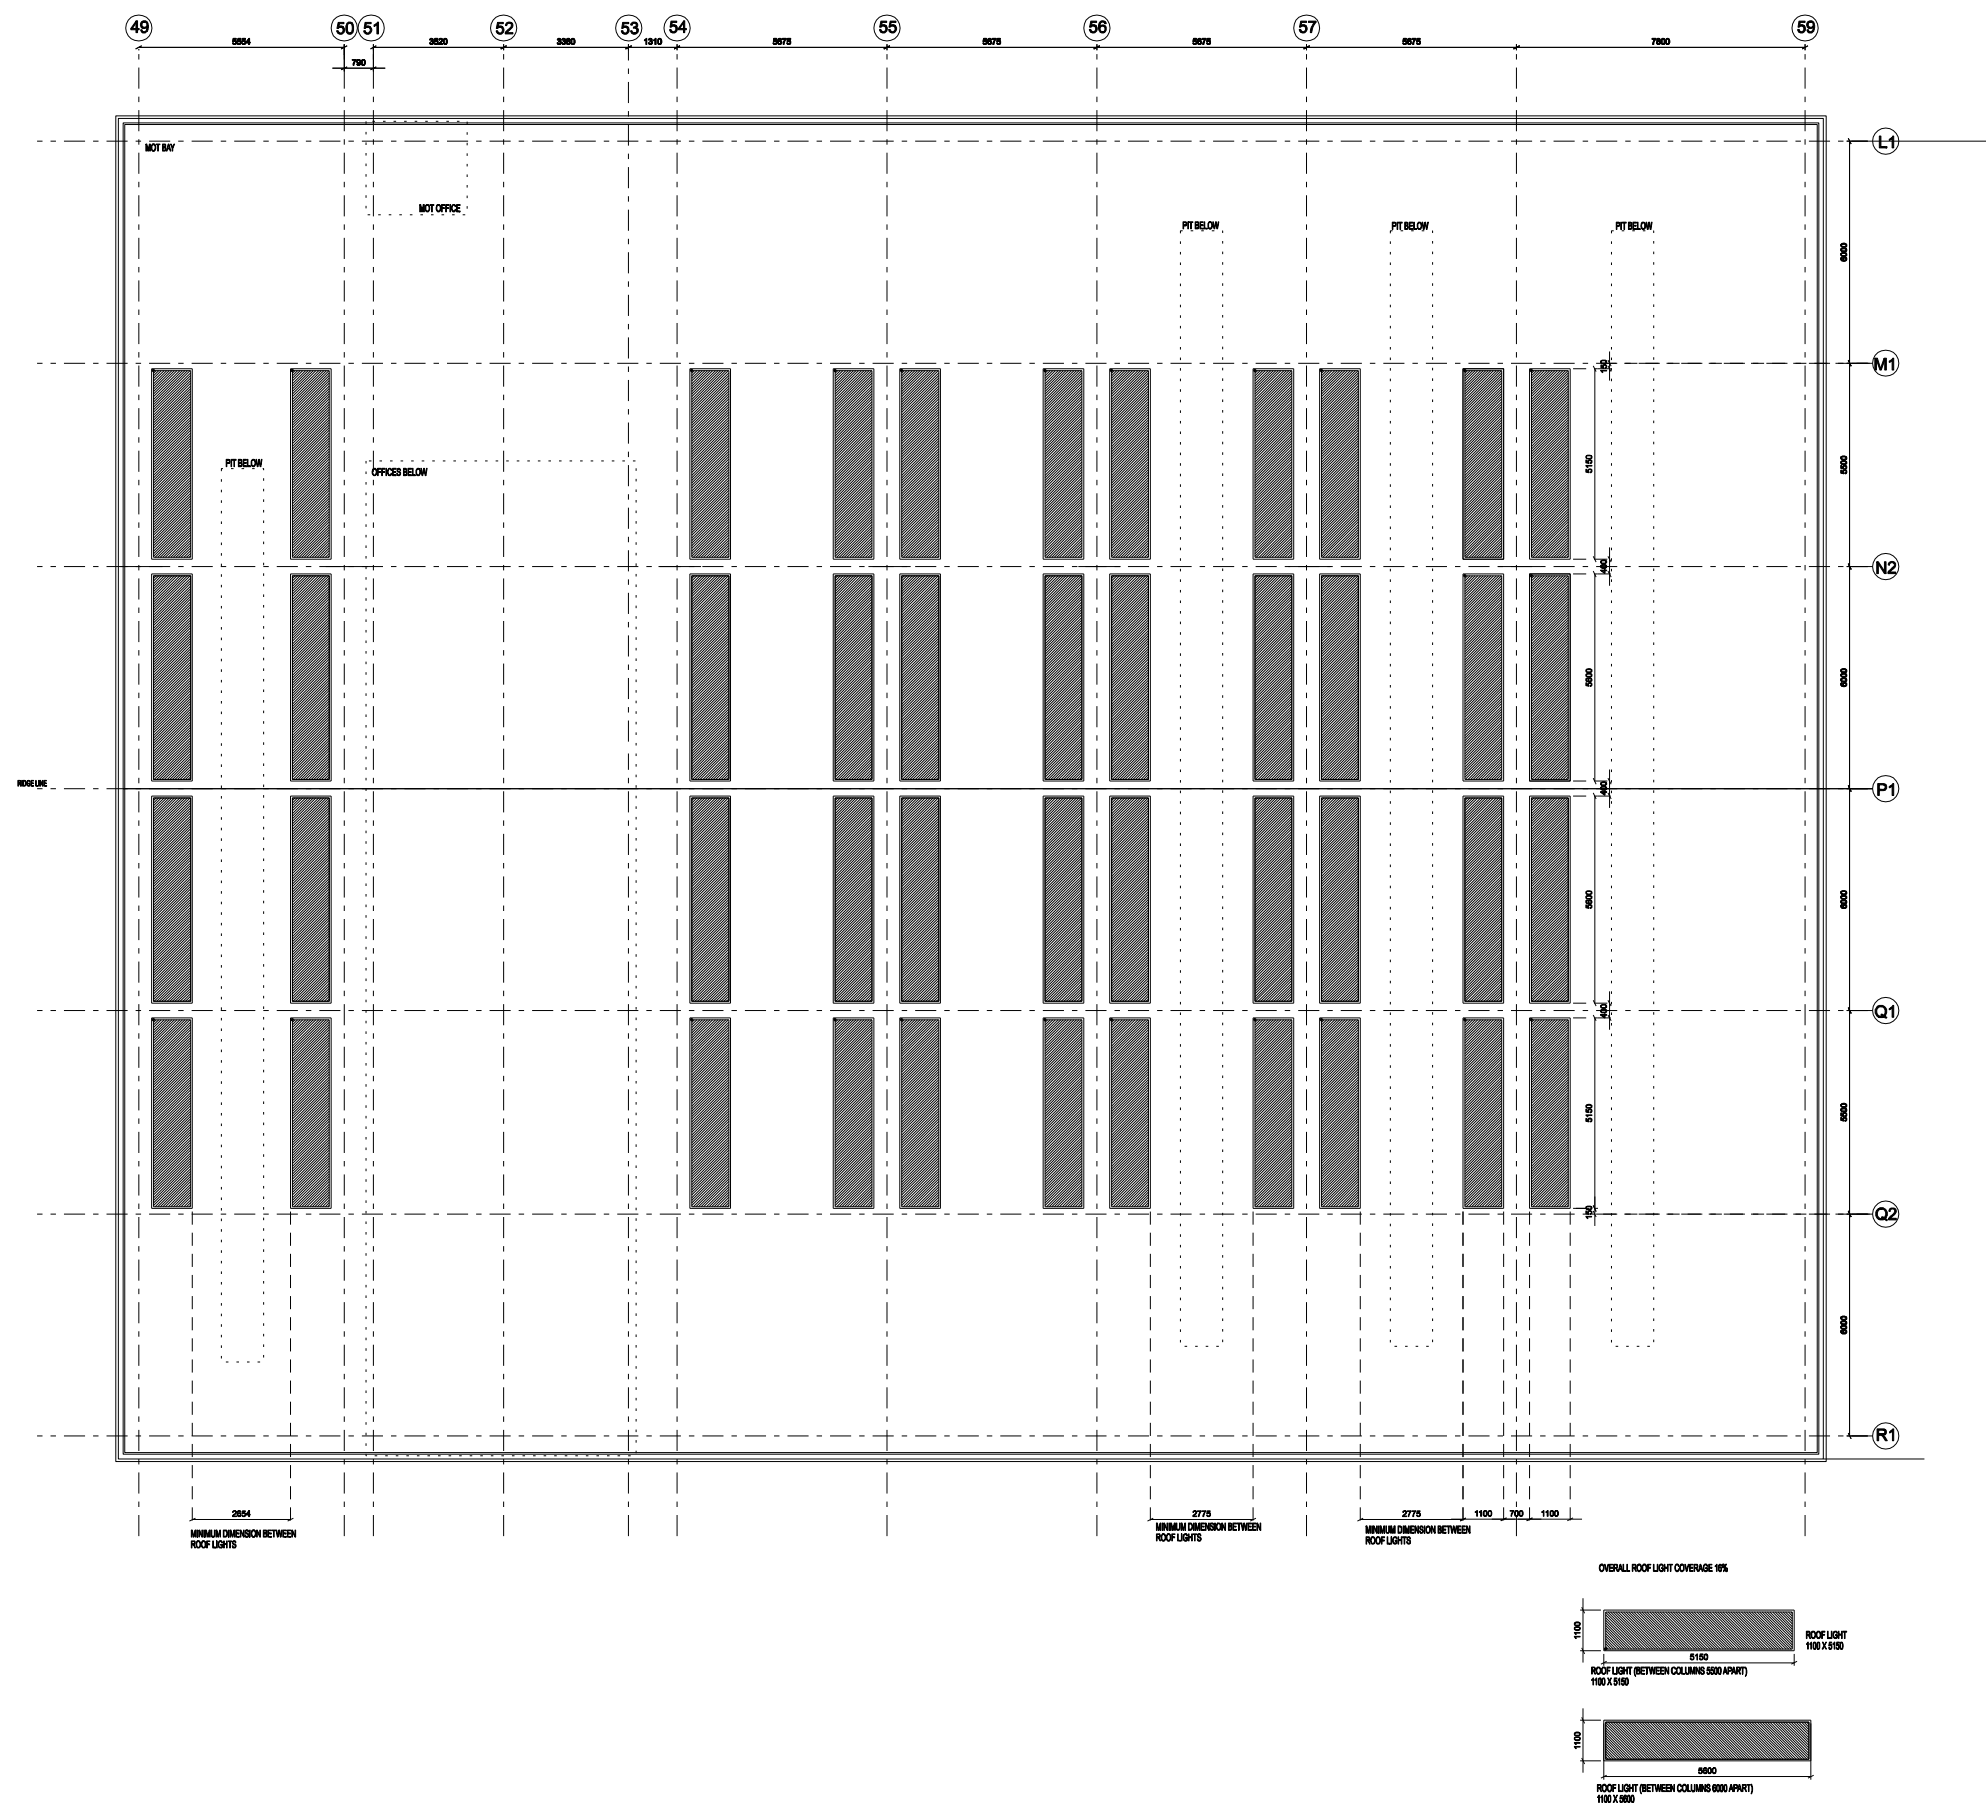

REVISIONS

CLIENT

Stobart Group

PROJECT TITLE
**PROJECT EAGLE
 CHILL DC**

DRAWING TITLE
VMU ROOF PLAN

JOB NUMBER	DRAWING NUMBER	REVISION
08011	P16	

DATE	SCALE	SHEET
AUG 08	1:100 @	A1

STATUS
PLANNING



**ashton
 smith**
 ASSOCIATES

Belvedere House, 2 Victoria
 Avenue, Harrogate, North
 Yorkshire HG1 1EL Tel: 01423
 822862 Fax: 01423 885104
 info@ashtonsmith.co.uk
 www.ashtonsmith.co.uk

08011 EAGLE