



-Do not scale this drawing
 -Architects to be notified of discrepancies in figured dimensions
 -Contractors must check all dimensions from site
 -This drawing is copyright and is for use on this site only
 -This drawing is to be used solely for information as entitled
 -For other information refer to the latest revision of any cross referenced drawing

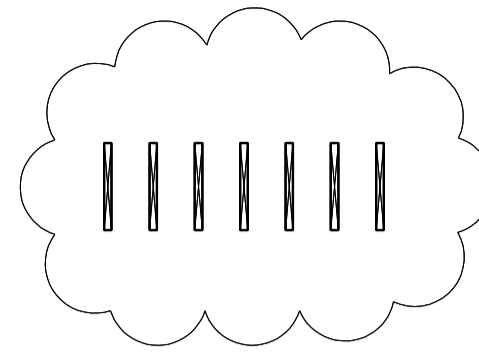

INDICATES 'FAIR'
 (FACTORY ASSEMBLED INSULATING ROOFLIGHTS
 WITH A 12% COVERAGE OF ROOF AREA

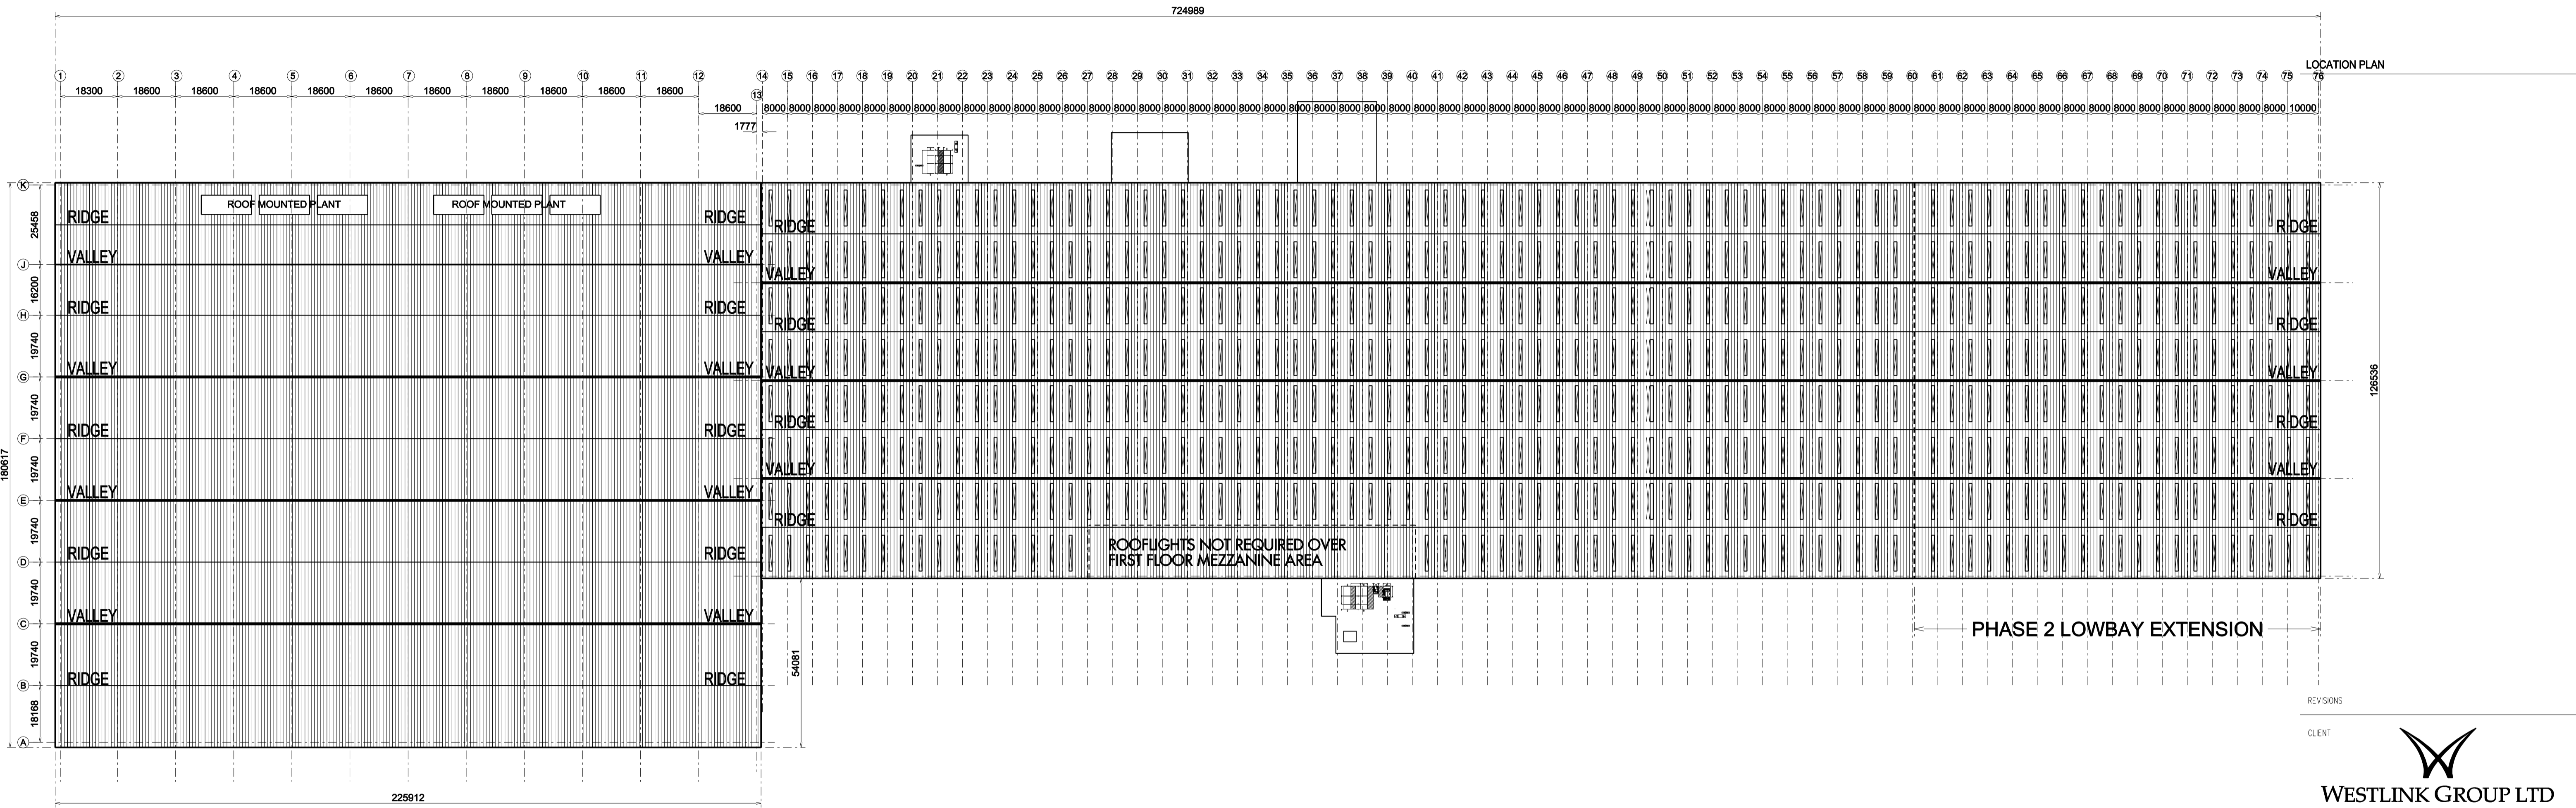

REVISIONS

CLIENT



WESTLINK GROUP LTD
 PORTS INTERMODAL TRANSPORTATION LOGISTICS

PROJECT TITLE

**PROJECT SUN
 NORTHERN HIGH BAY**

DRAWING TITLE


ROOF PLAN

JOB NUMBER	DRAWING NUMBER	REVISION
06026	WP15	

DATE	SCALE	SHEET
OCT 2007	1:1000	A1

STATUS

PLANNING

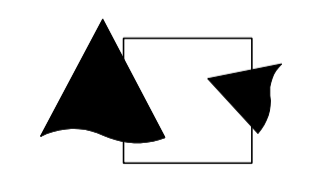

**ashton
 smith**
 ASSOCIATES

Belvedere House, 2 Victoria Avenue,
 Harrogate, North Yorkshire HG1 1EL
 Tel: 01423 522882 Fax: 01423 565104
 info@ashtonsmith.co.uk
 www.ashtonsmith.co.uk

06026 PROJ SUN