


accurate. All dimensions must be checked on site and any discrepancies reported to the Project Management Team

IF IN DOUBT UNITS SCALE
 Design Office: Building 33 Spindus Rd, Liverpool, L24 1YA Voice : 0151 486 7180/3011 Fax : 0151 448 1706
 e-mail : info@rjlewis.co.uk

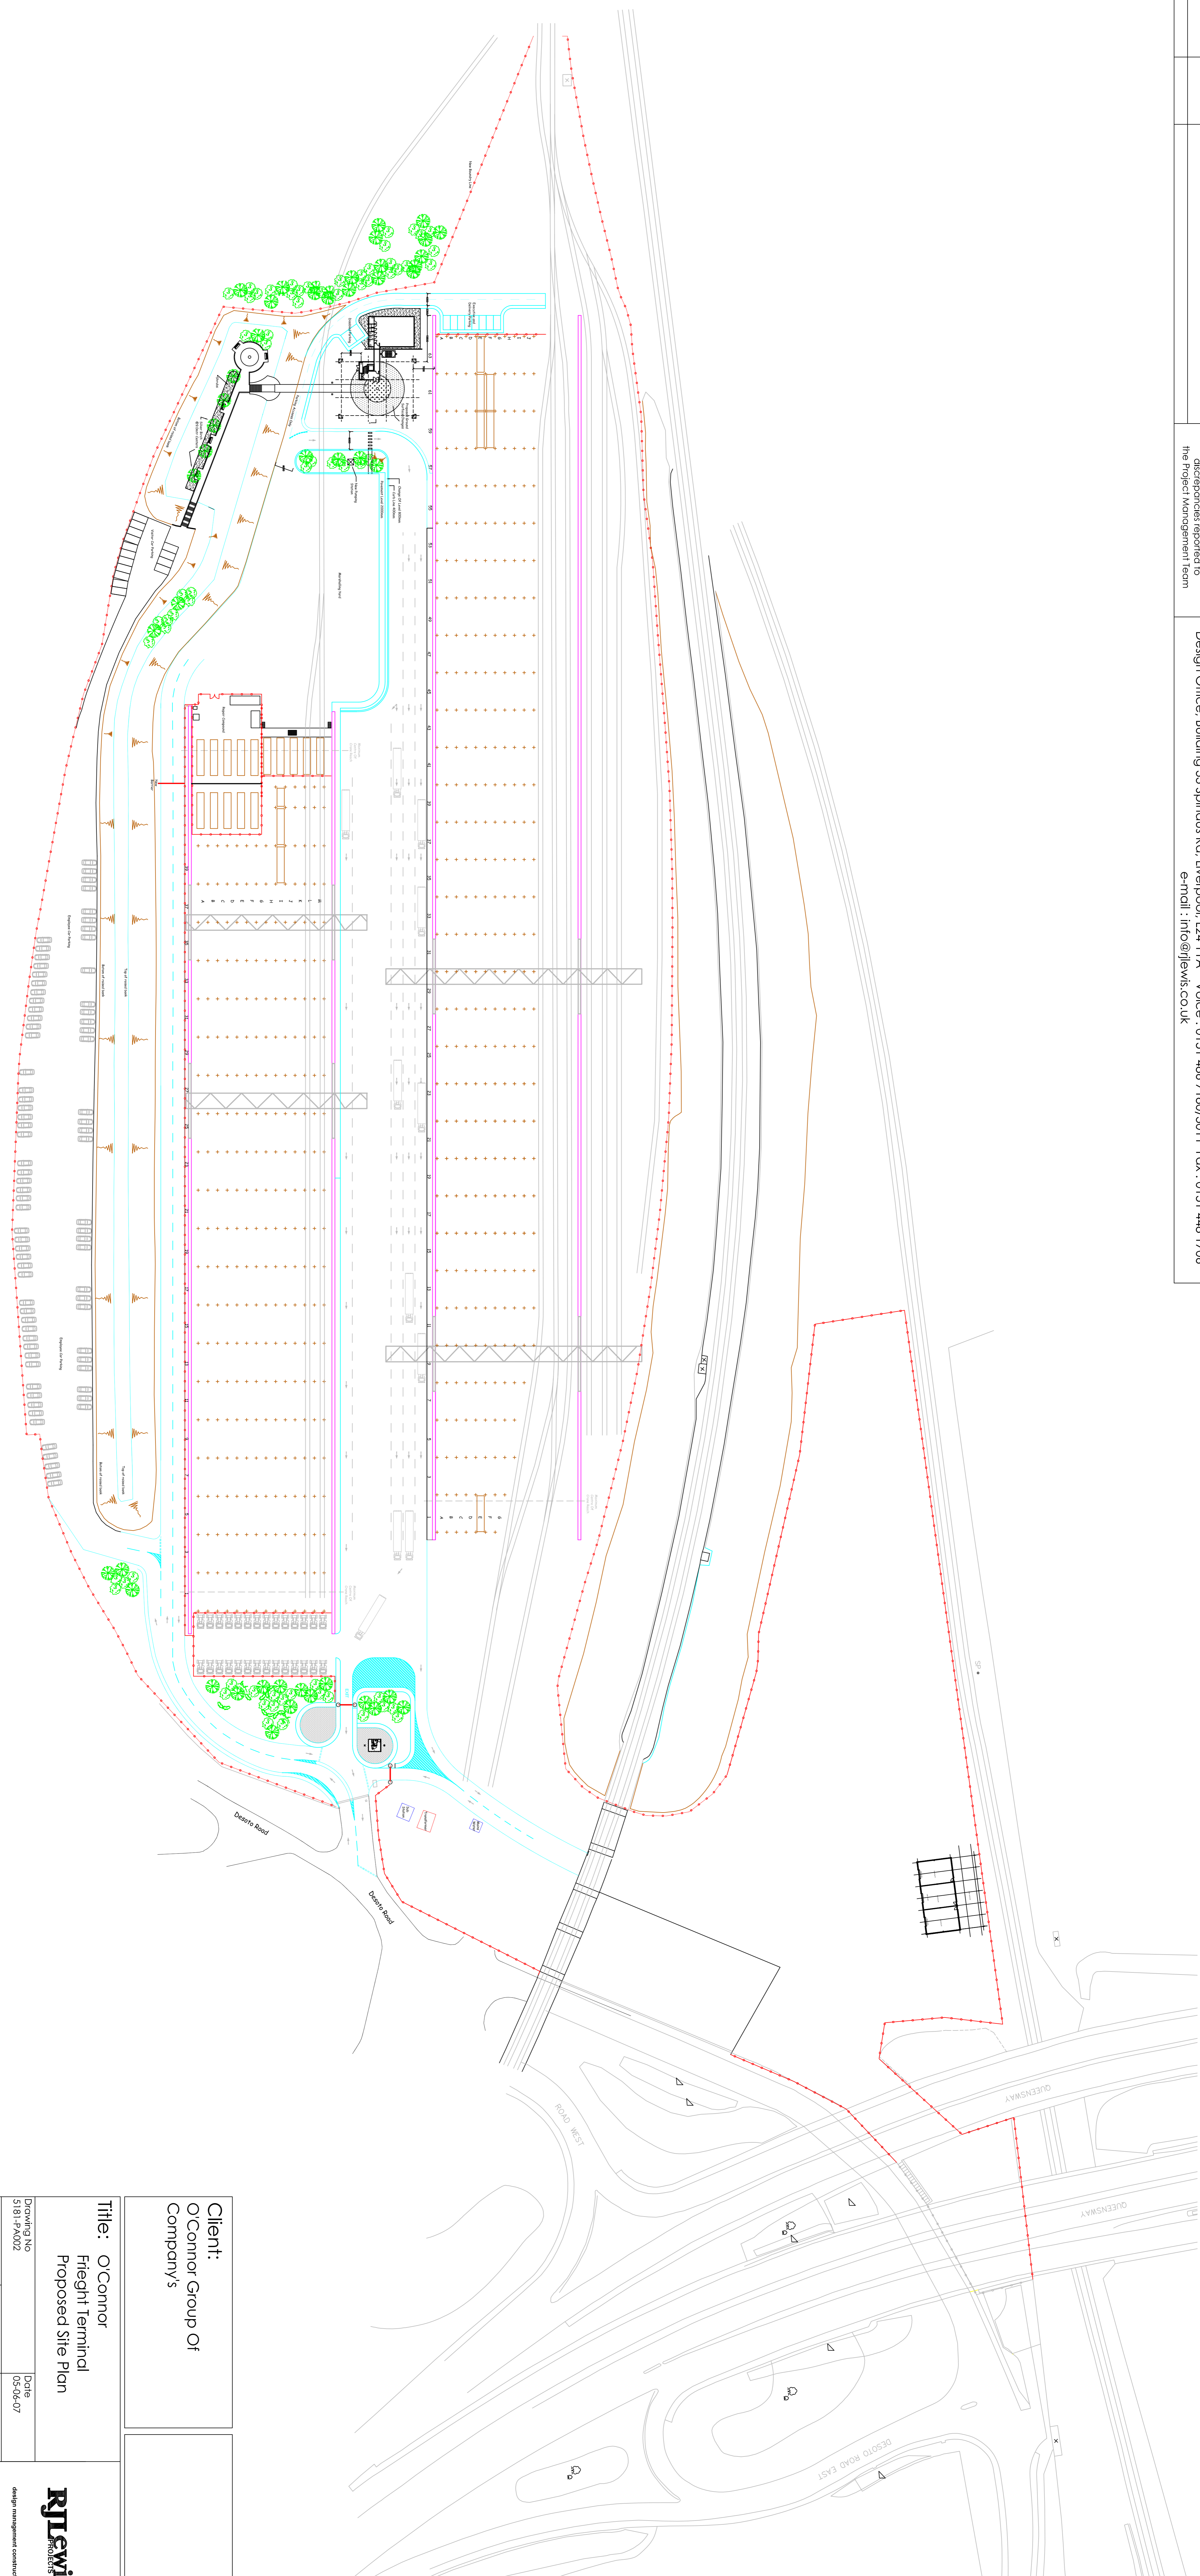

Client:
 O'Connor Group Of
 Company's

Title: O'Connor
 Freight Terminal
 Proposed Site Plan

Drawing No	5181-PA002	Date	05-06-07
Scale	1:750	File Reference	Revision
			0

