


Plan

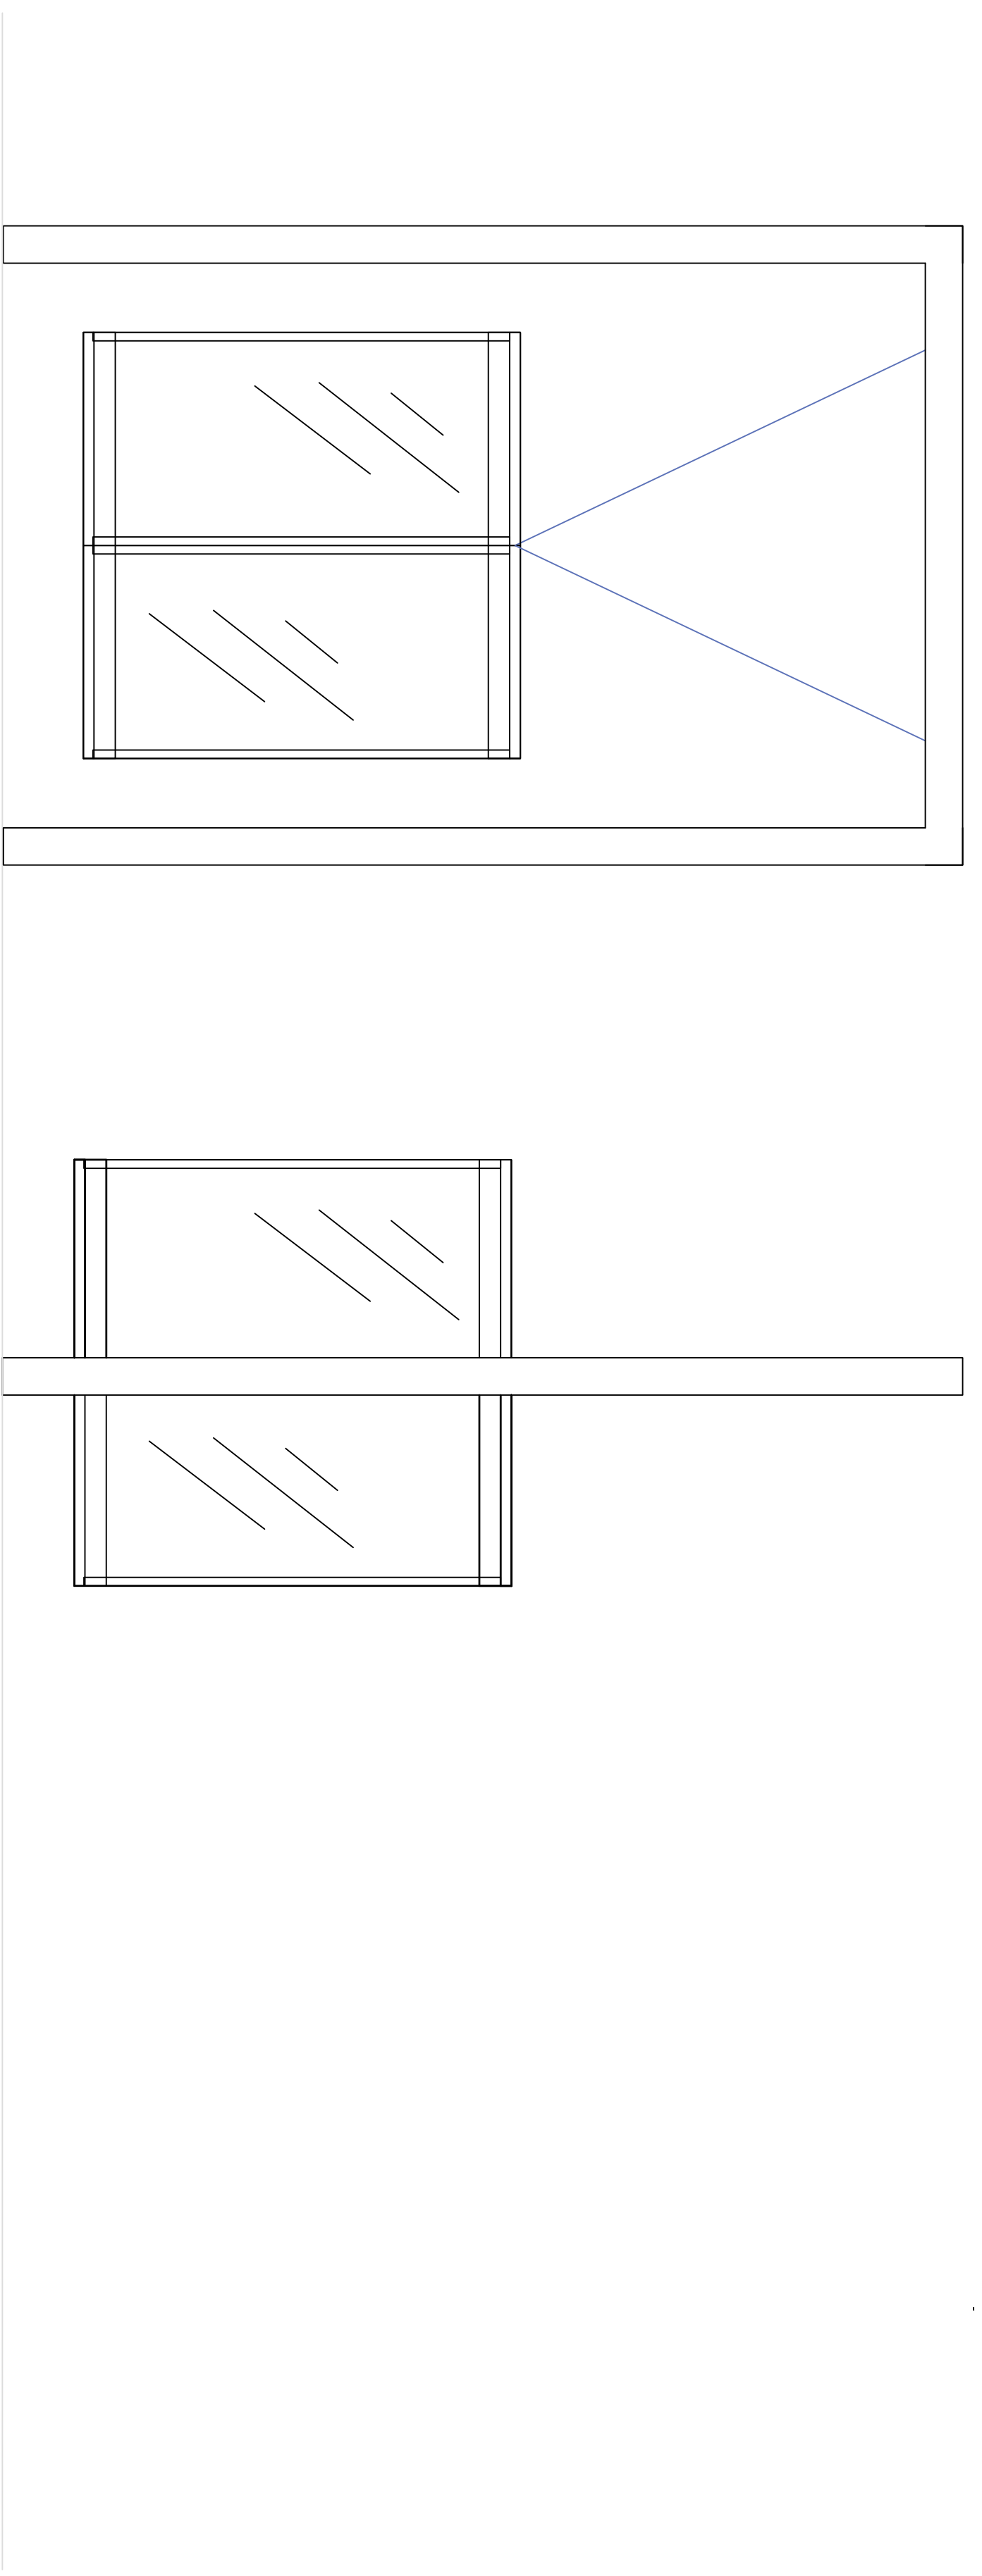

Front Elevation


Side Elevation

Exit Gate House Concept

Issue	Date	Alteration

This drawing may not be 100% accurate. All dimensions must be checked on site and any discrepancies reported to the Project Management Team

IF IN DOUBT DO NOT SCALE
 Design Office, Building 33 Spindus Rd, Liverpool, L24 1YA Voice : 01 51 486 7180/3011 Fax : 01 51 448 1706
 e-mail : info@rjlewis.co.uk

Title: O,Connor Freight Terminal Gate House		 design management construction
Drawing No 5181-PA006	Date 13-06-07	
Scale 1:50	File Reference	Revision