


Do not scale this drawing
 Details to be verified by the client
 This drawing is copyright and is for use on this site only
 For other information refer to the latest edition of any other referenced drawing

LOCATION PLAN

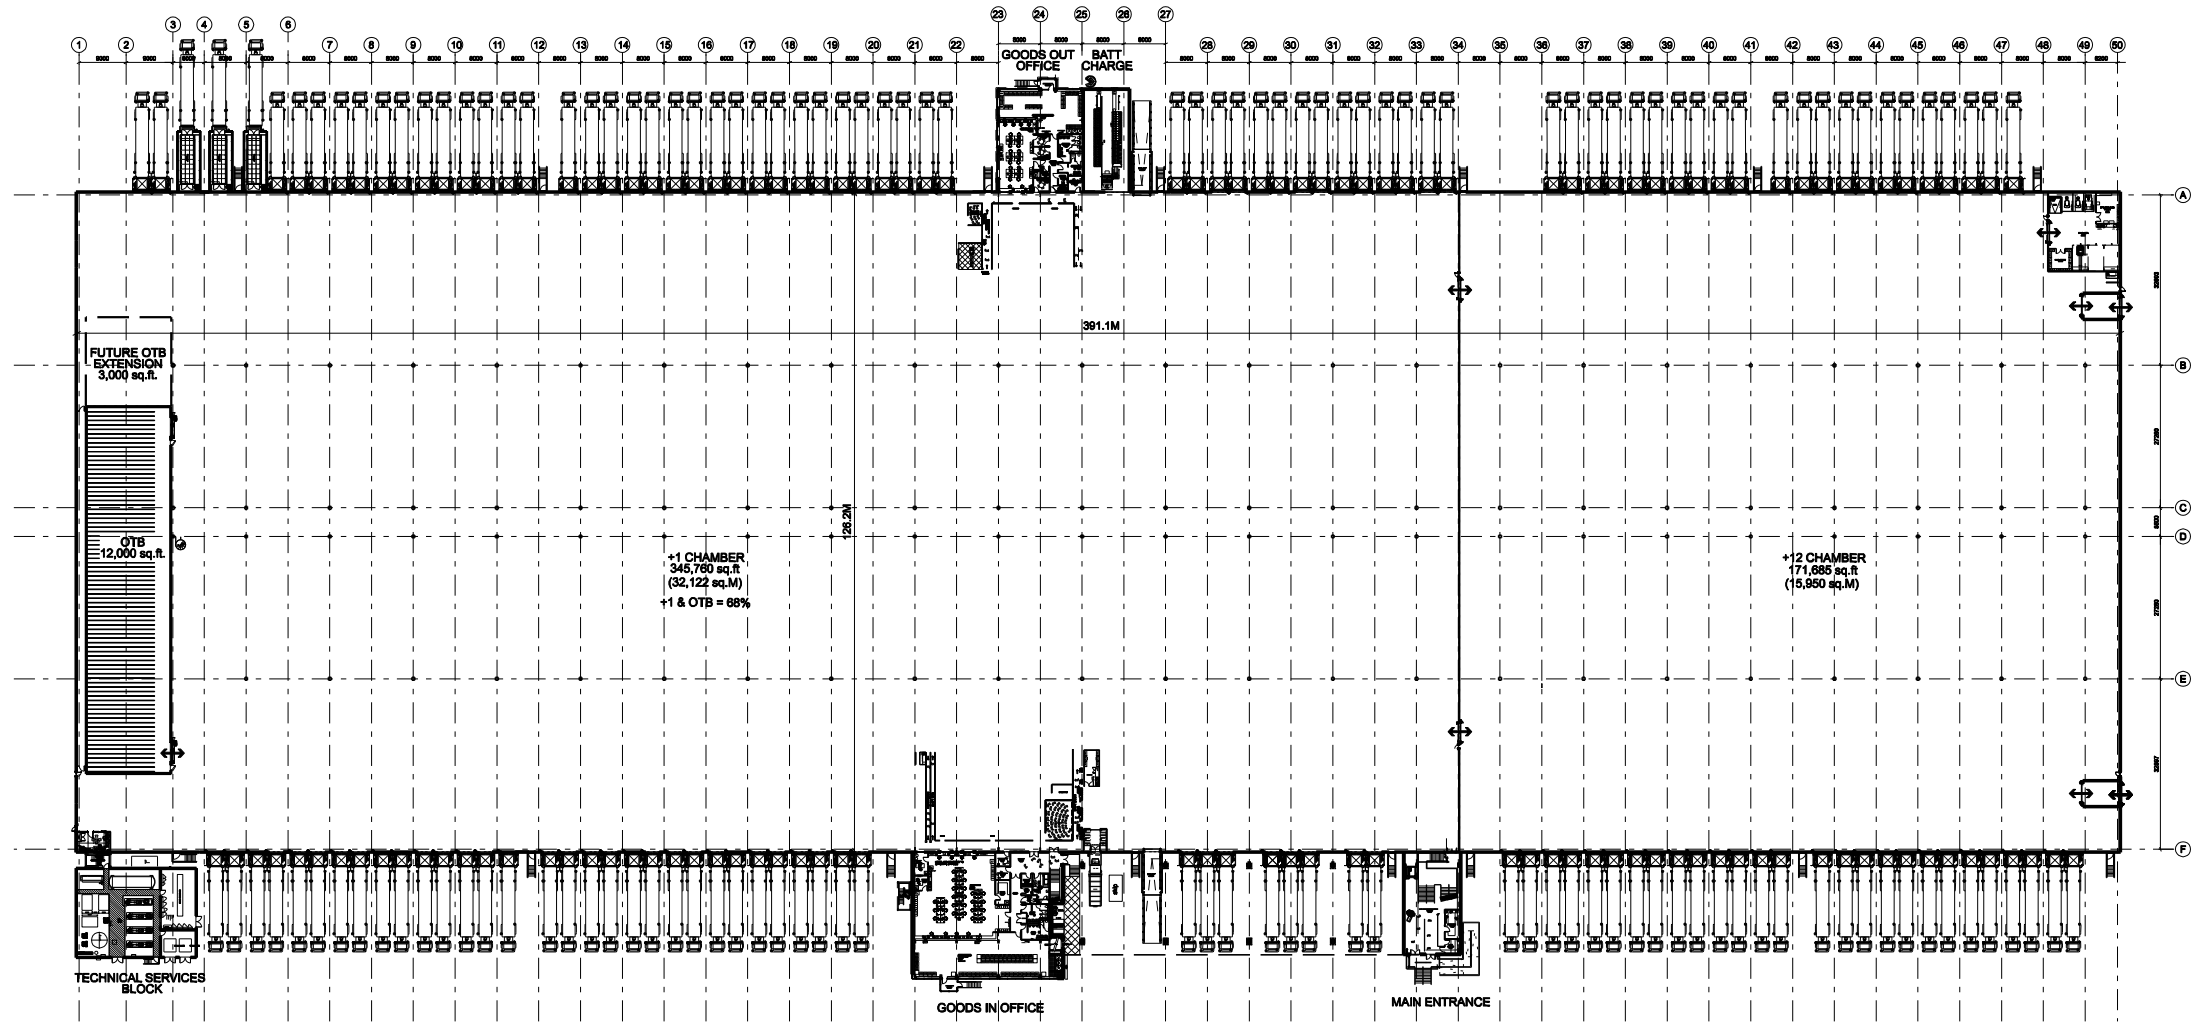

REVISIONS

CLIENT

Stobart Group

PROJECT TITLE
 PROJECT EAGLE
 CHILL DC

CONTRACT TITLE
 PHASE 2 WAREHOUSE PLAN

| JOB NUMBER | DRAWING NUMBER | REVISION |
|------------|----------------|----------|
| 08011 | P05 | |
| DATE | SCALE | DWST |
| AUG 08 | 1:500 @ A0 | |
| STATUS | PLANNING | |



08011 EAGLE