



Section through Headwall
Scale 1:20

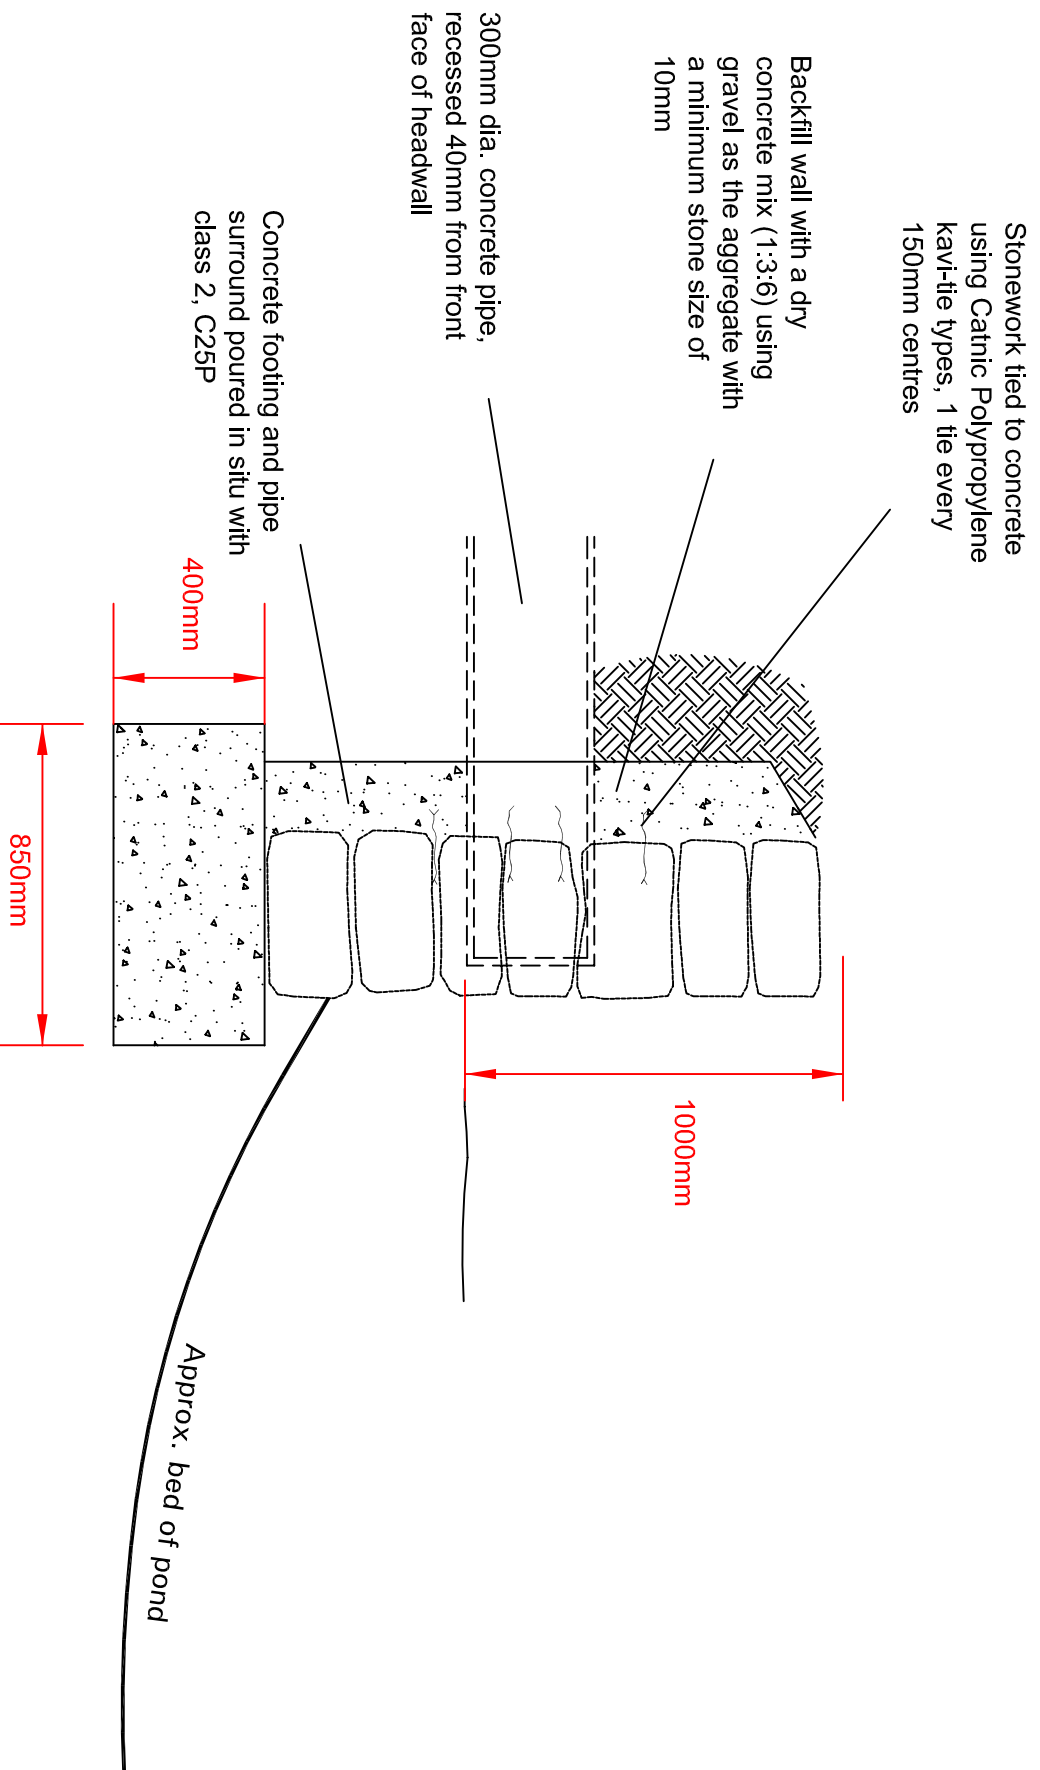

Elevation
Scale 1:20

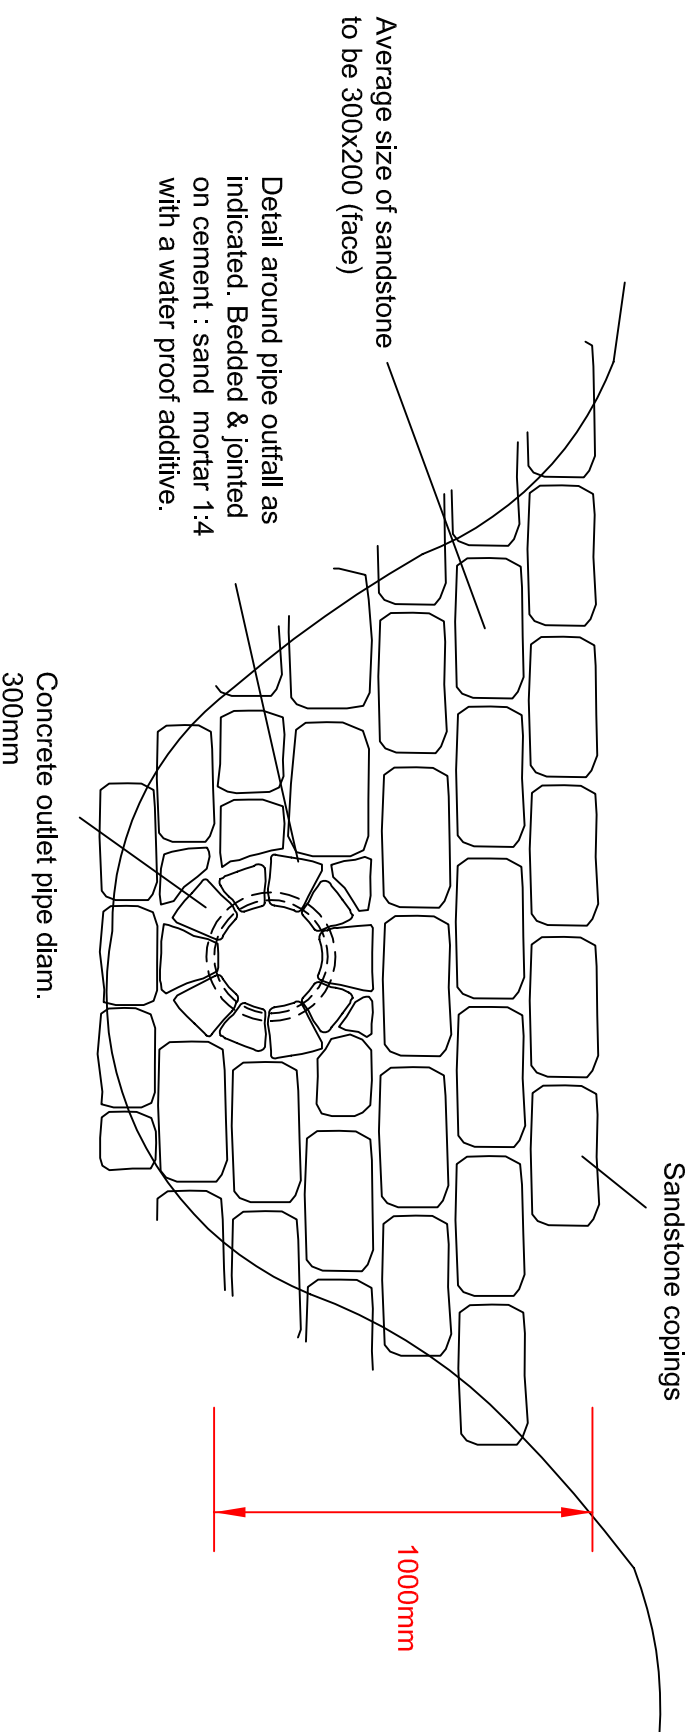

Rev	Description	Drawn	Approved	Date



Genesis Centre
Birchwood Science Park Warrington
WA3 7BH
Tel 01925 844004
Fax 01925 844002
e-mail tep@tep.uk.com

Project	
Ditton SRF Implementation	
Title	
Vertical Headwall	
Dwg No	
D1058.08.012	
Scale	
1:20 @ A3	
Date	
19/07/06	
Drawn	Checked
TP	GDA
Approved	Approved
GDA	GDA