


Detailed section, Scale 1:20.

Elevation, Scale 1:20.

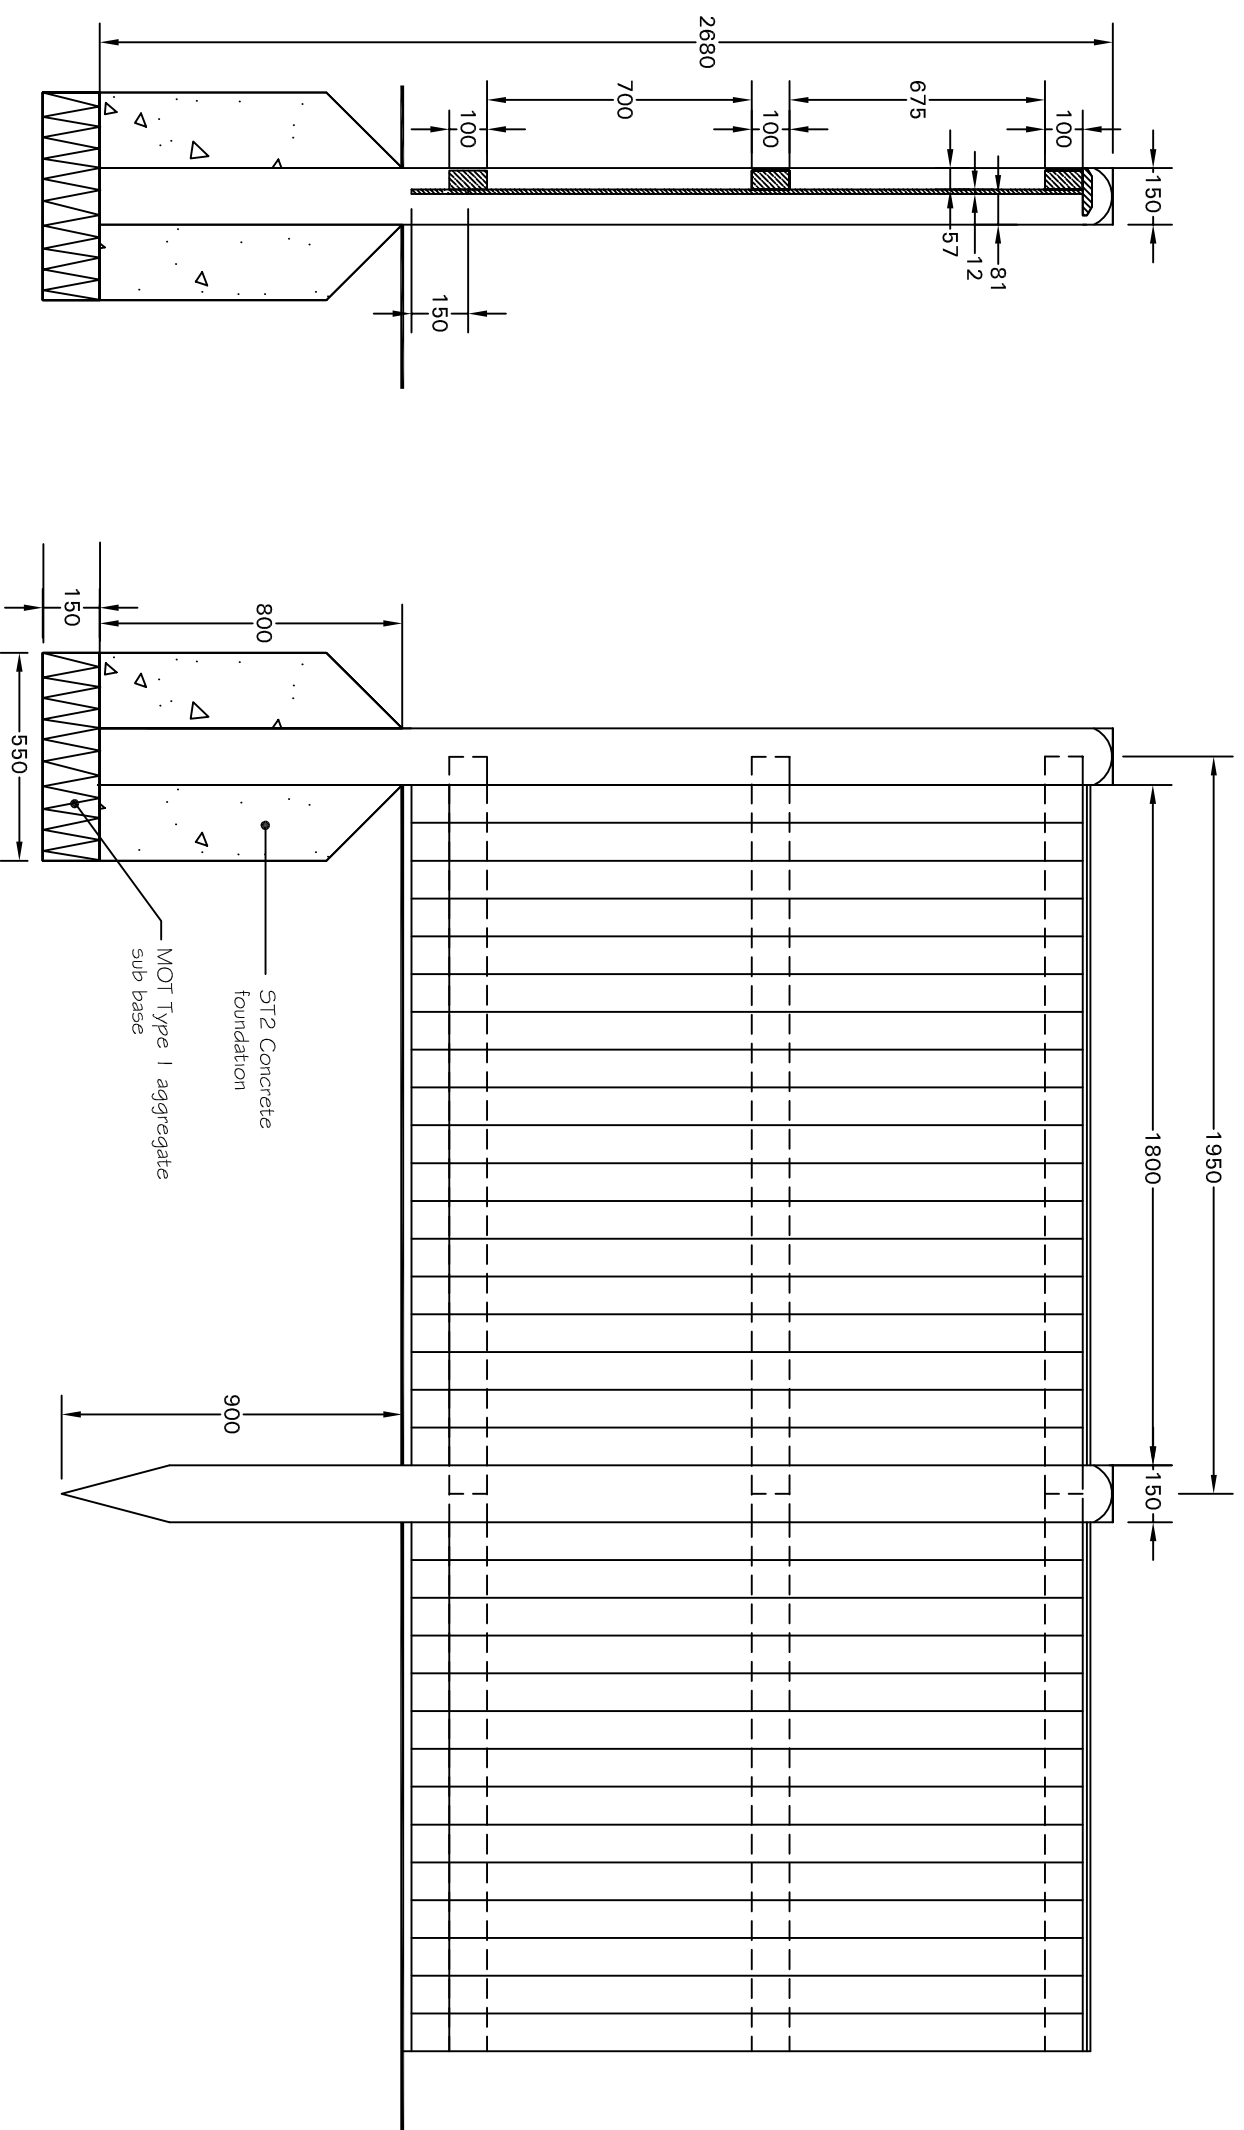

**Specifications:**

- Materials-** All timber to be naturally durable softwood from an FSC accredited source. All nails and wood screws to be galvanised. All nails to be annular ring shanked.
- Posts-** 150x150x2600mm standard posts, set in 1:3:6 mix concrete foundation on turning and hanging posts; driven on intermediates. Spacing 1950mm maximum post centres. Post tops detailed as illustrated.
- Rails-** 100x50x1950mm half housed and fixed to each post by 2 No. galvanised nails of appropriate length.
- Vertical boarding-** 100x12x1800 mm, butt jointed and fixed to each timber rail by 2 No. galvanised nails of appropriate length.
- Capping-** 125x25x1800 mm twice weathered capping rails to top of horizontal rail by galvanised nails of appropriate length.

Reproduced from the Ordnance Survey with the permission of The Controller of Her Majesty's Stationery Office. Crown Copyright TEP. The Environment Partnership, Genesis Centre, Birchwood Science Park, Warrington, Cheshire, WA3 7BH. Licence No. AL 526885A

Rev	Description	Drawn	Approved	Date



Genesis Centre  
 Birchwood Science Park Warrington  
 WA3 7BH  
 Tel 01925 844004  
 Fax 01925 844002  
 e-mail lep@tep.uk.com

<b>Project</b>		
Ditton SRFP Implementation		
<b>Title</b>		
Close Board Fencing Detail		
<b>Dwg No</b>		
D1058.08.013		
<b>Scale</b>		
1:20 @ A3		<b>Date</b>
18/07/06		<b>Approved</b>
<b>Drawn</b>	<b>Checked</b>	<b>Approved</b>
TP	GDA	GDA