


Elevation and Section
Scale 1:20

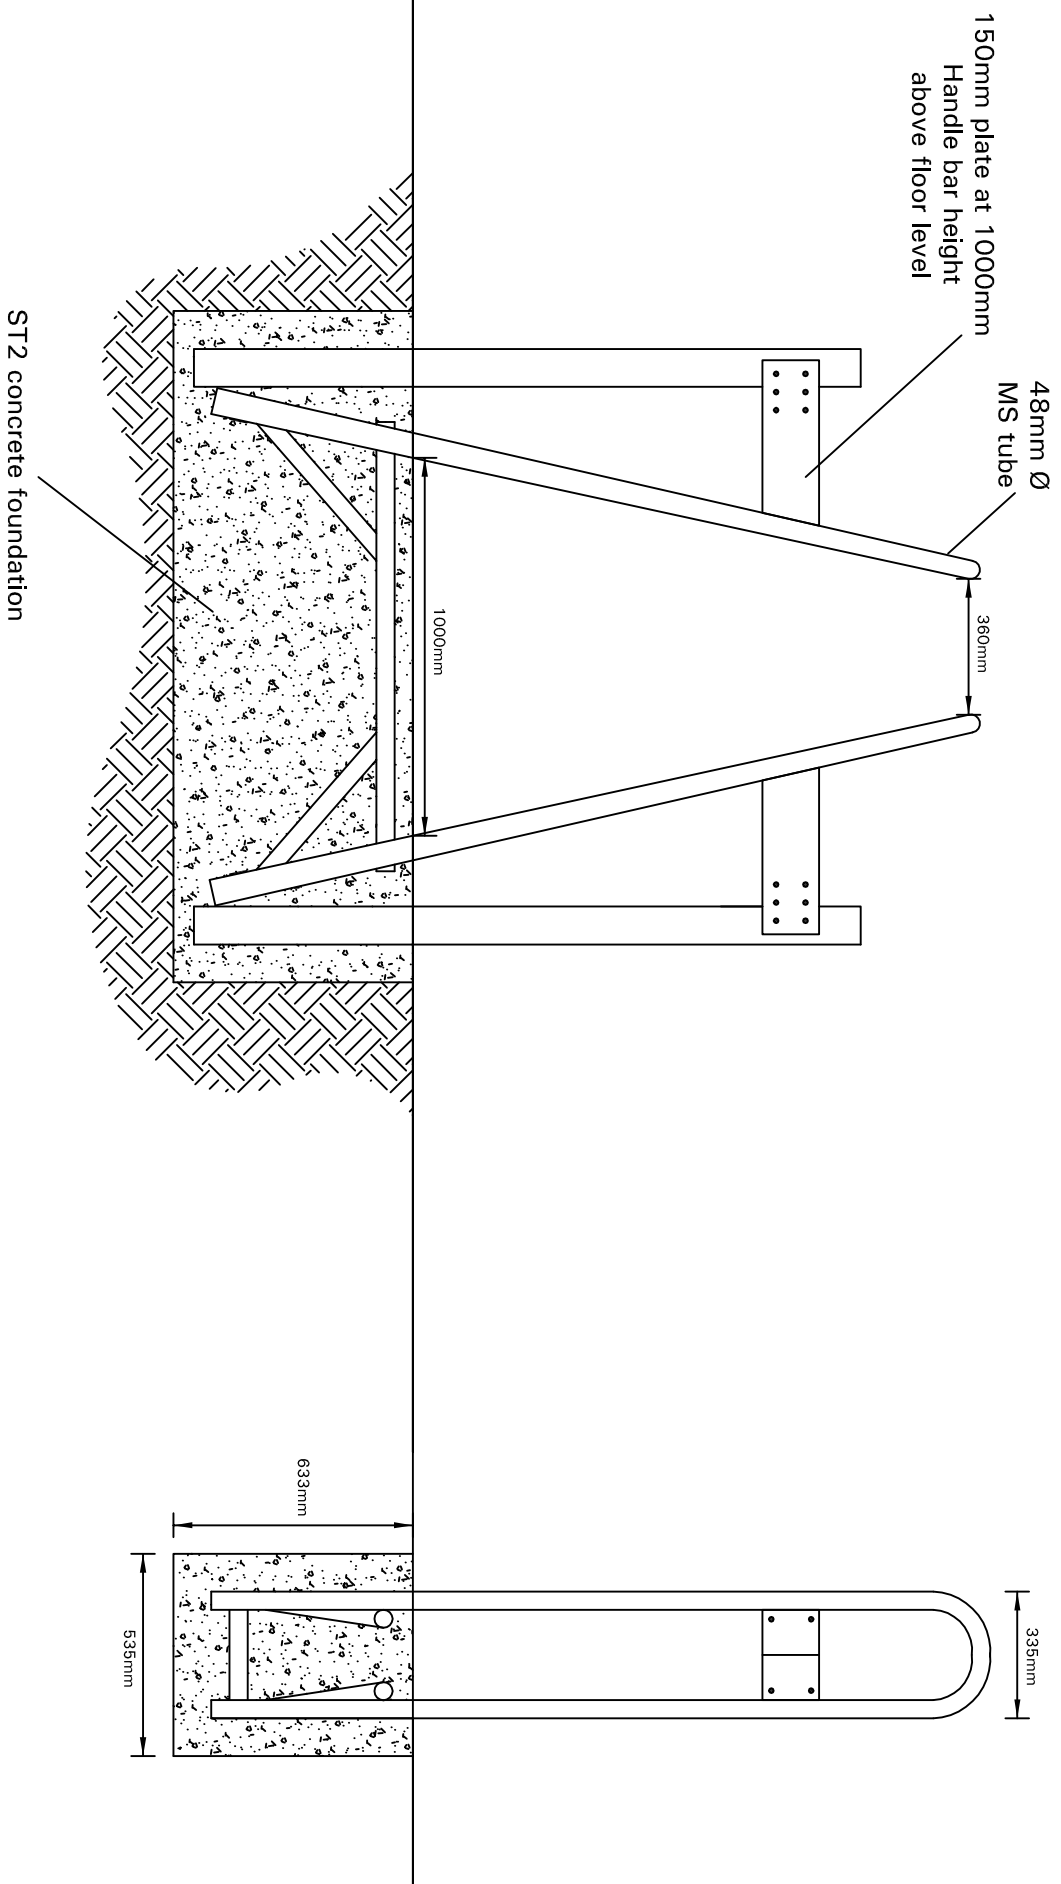

SPECIFICATION

Three Rivers Access Barrier
Patent No.: GB2322149

Manufactured under licence by

Fearn Truck Bodies Ltd
Chestertron Road
Eastwood Trading Estate
Rotherham
S65 1SU

Tel: 01709 364541

Reproduced from the Ordnance Survey with the permission of The Controller of Her Majesty's Stationery Office, Crown Copyright. IEP, The Environment Partnership, Genesis Centre, Birchwood Science Park, Warrington, Cheshire, WA3 7BH, Licence No. AL 52685A

Rev	Description	Drawn	Approved	Date



Genesis Centre
Birchwood Science Park Warrington
WA3 7BH
Tel 01925 844004
Fax 01925 844002
e-mail iep@iep.co.uk

Project

Ditton SRFP Implementation

Title

A Frame gate detail

Drawg No

D1058.08.017

Scale

1:200 @ A3

Date

18/07/06

Drawn

TP

Checked

GDA

Approved

GDA