



PLAN

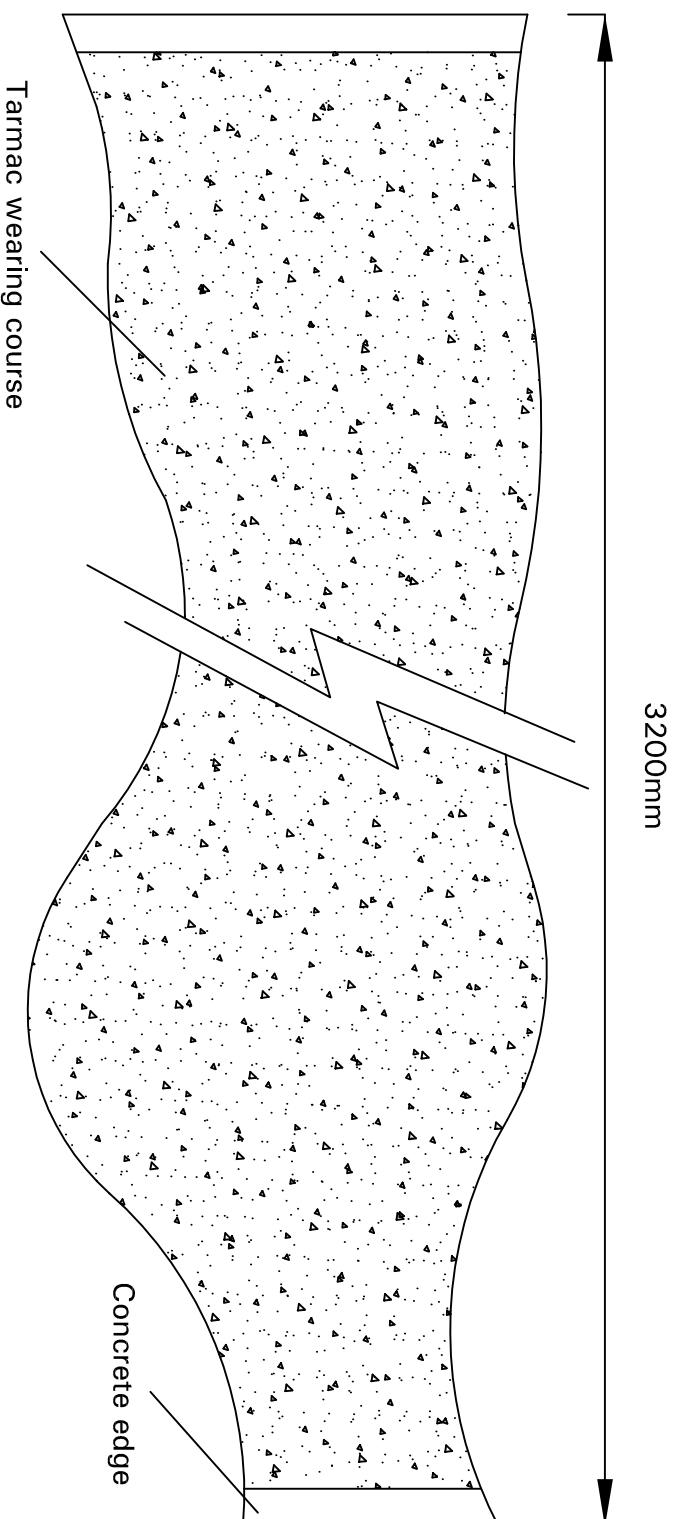

SECTION

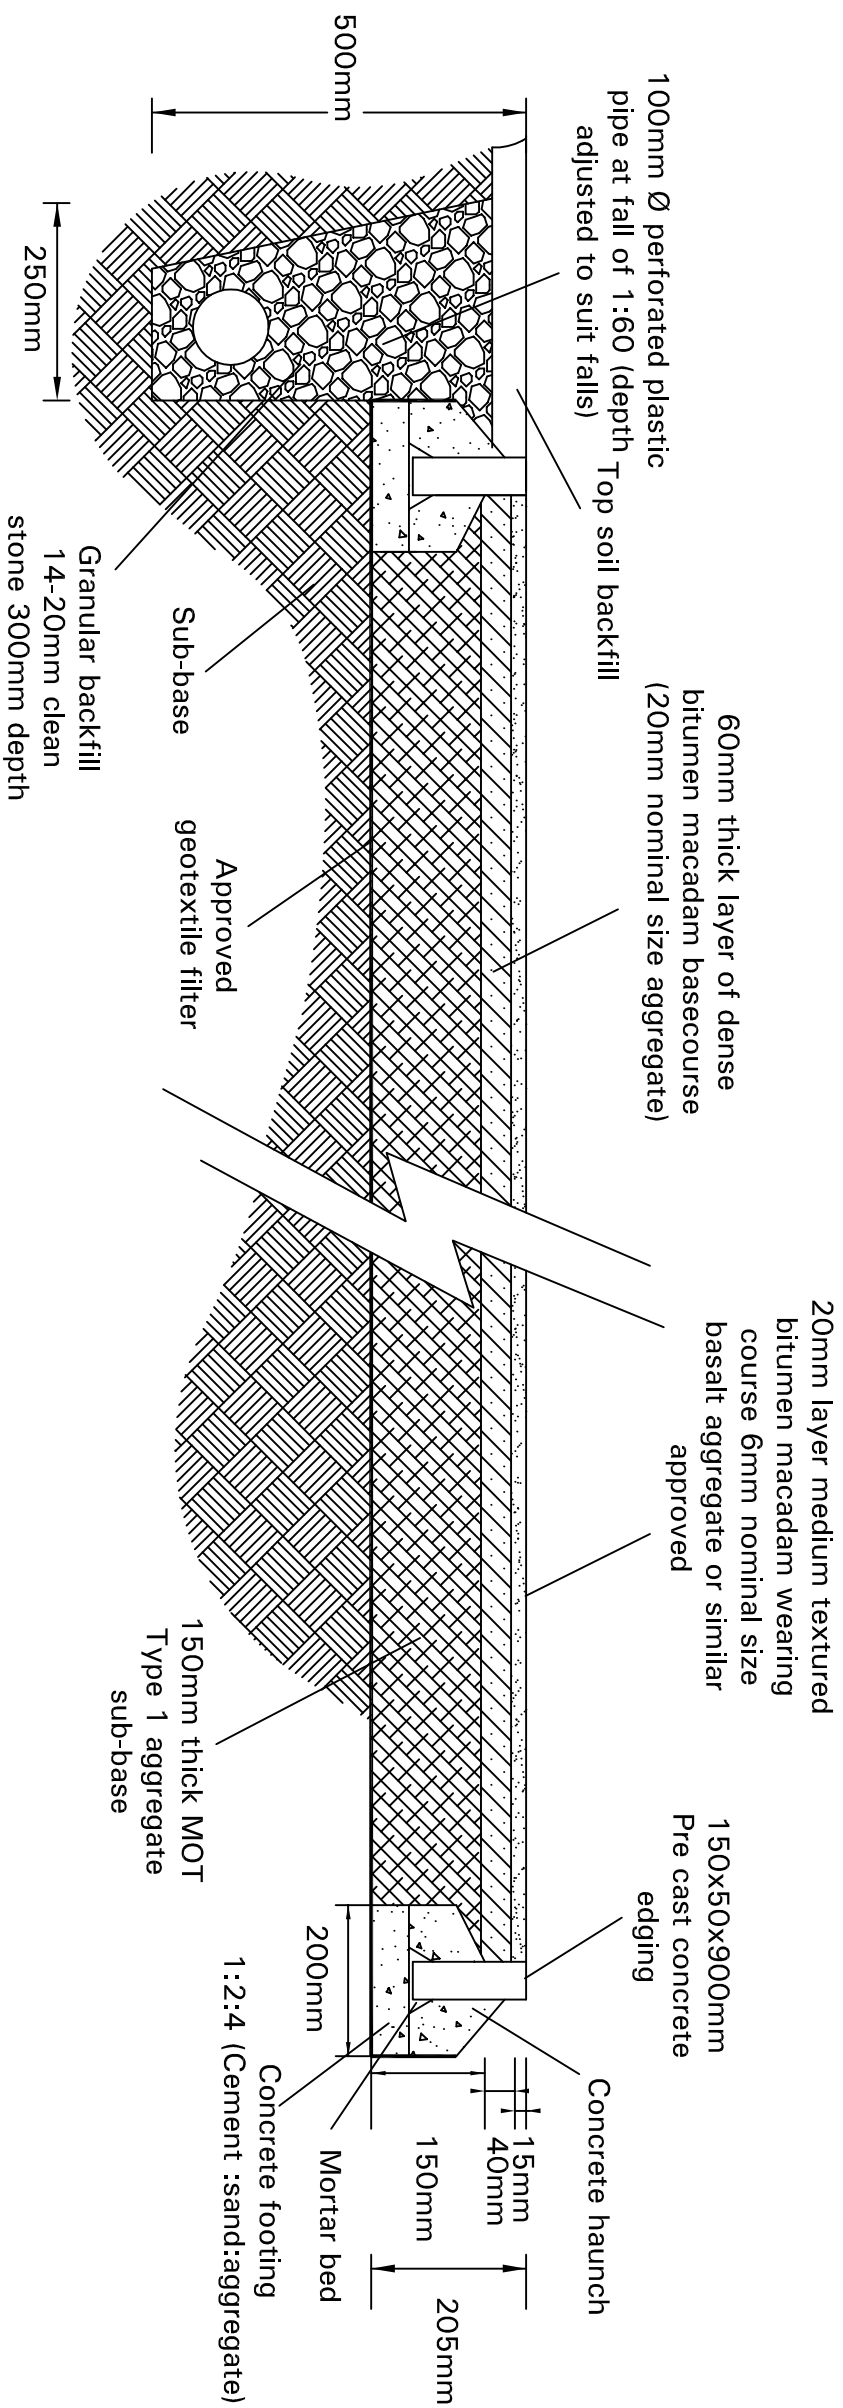

Reproduced from the Ordnance Survey with the permission of The Controller of Her Majesty's Stationery Office, Crown Copyright TEP- The Environment Partnership, Genesis Centre, Birchwood Science Park, Warrington, Cheshire, WA3 7BH. Licence No. AL 52885A

Rev	Description	Drawn	Approved	Date



Genesis Centre
 Birchwood Science Park Warrington
 WA3 7BH
 Tel 01925 844004
 Fax 01925 844002
 e-mail tep@lep.jtk.com

Project		Diton SRFP Implementation	
Title		3.2m wide footpath / cycleway	
Dwg No	D1058.08.022	Date	27/05/05
Scale	1:10 @ A3	Drawn	GDA
		Checked	ER
		Approved	DS