

HBC FIELDS

- Private Open Space
- Temporary Public Open Space
- Lovel's Hall

- HBCF25
- HBCF26
- HBCF27

PROJECT MANAGEMENT

- HBC Project Management Resources** - PM2
- Establishment and Running DSRFP Co.** - PM3
- Marketing/Promotion** - PM4
- Design/Sustainability Studies** - PM5

RAIL RECEPTION SIDINGS


- Procurement - RRS4

RAIL CORRIDOR EXTENSION

- Land Remediation**
 - Triangle - RCE13
 - Area of Le Blanc Waste - RCE14
- Procurement**
 - Rail - RCE15
 - Bridge - RCE16
 - Gateway Feature - RCE17

EDDARBRIDGE

- Waste Management** - E19
- Demolitions** - E20
- Land Remediation** - E21
- Procurement**
 - Landscape Integration - E23
 - Road - E24

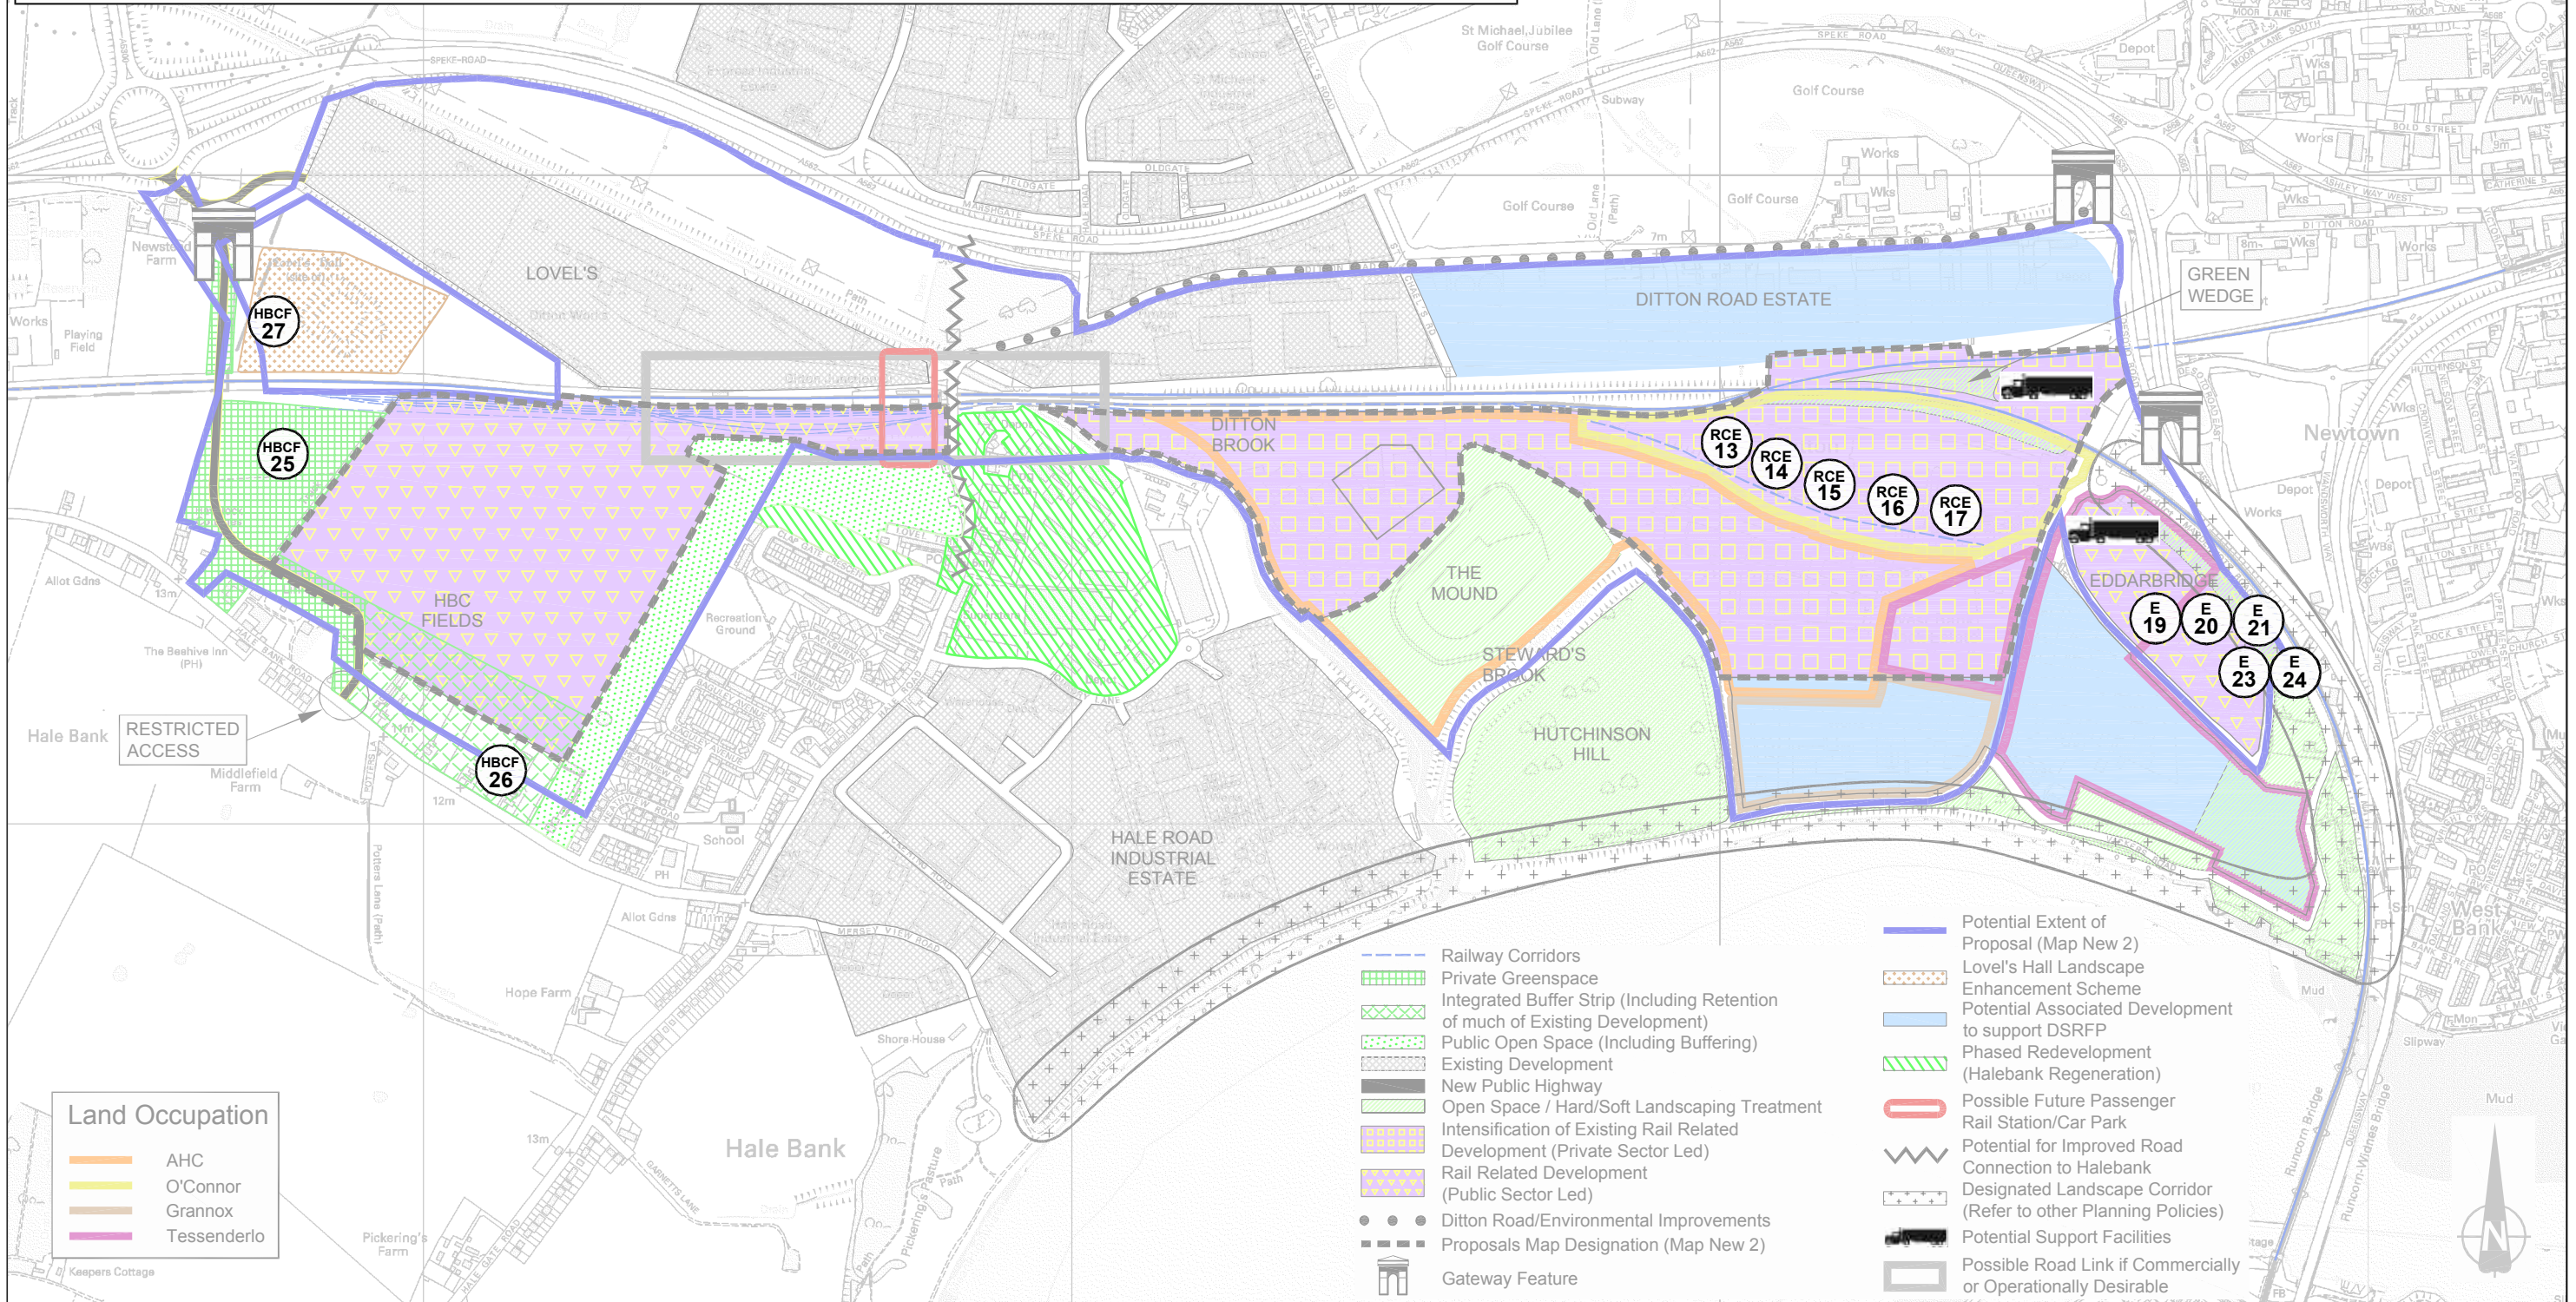

NOTES:
DO NOT SCALE, DRAWING FOR INDICATIVE PURPOSES ONLY

Rev	Description	By	Date	Chk'd	Auth	Rev	Purpose of issue	Date	Auth

ATKINS
 Television House
 Mount Street
 Manchester
 M2 5NT
 Tel (0161) 839 3113
 Fax (0161) 839 3137

Project	DITTON STRATEGIC RAIL FREIGHT PARK
Title	MASTERPLAN PHASE 5

Client	HALTON BOROUGH COUNCIL
PLAN 5	