


-Do not scale this drawing  
 -Architects to be notified of discrepancies in figured dimensions  
 -Contractors must check all dimensions from site  
 -This drawing is copyright and is for use on this site only  
 -This drawing is to be used solely for information as entitled  
 -For other information refer to the latest revision of any cross referenced drawing

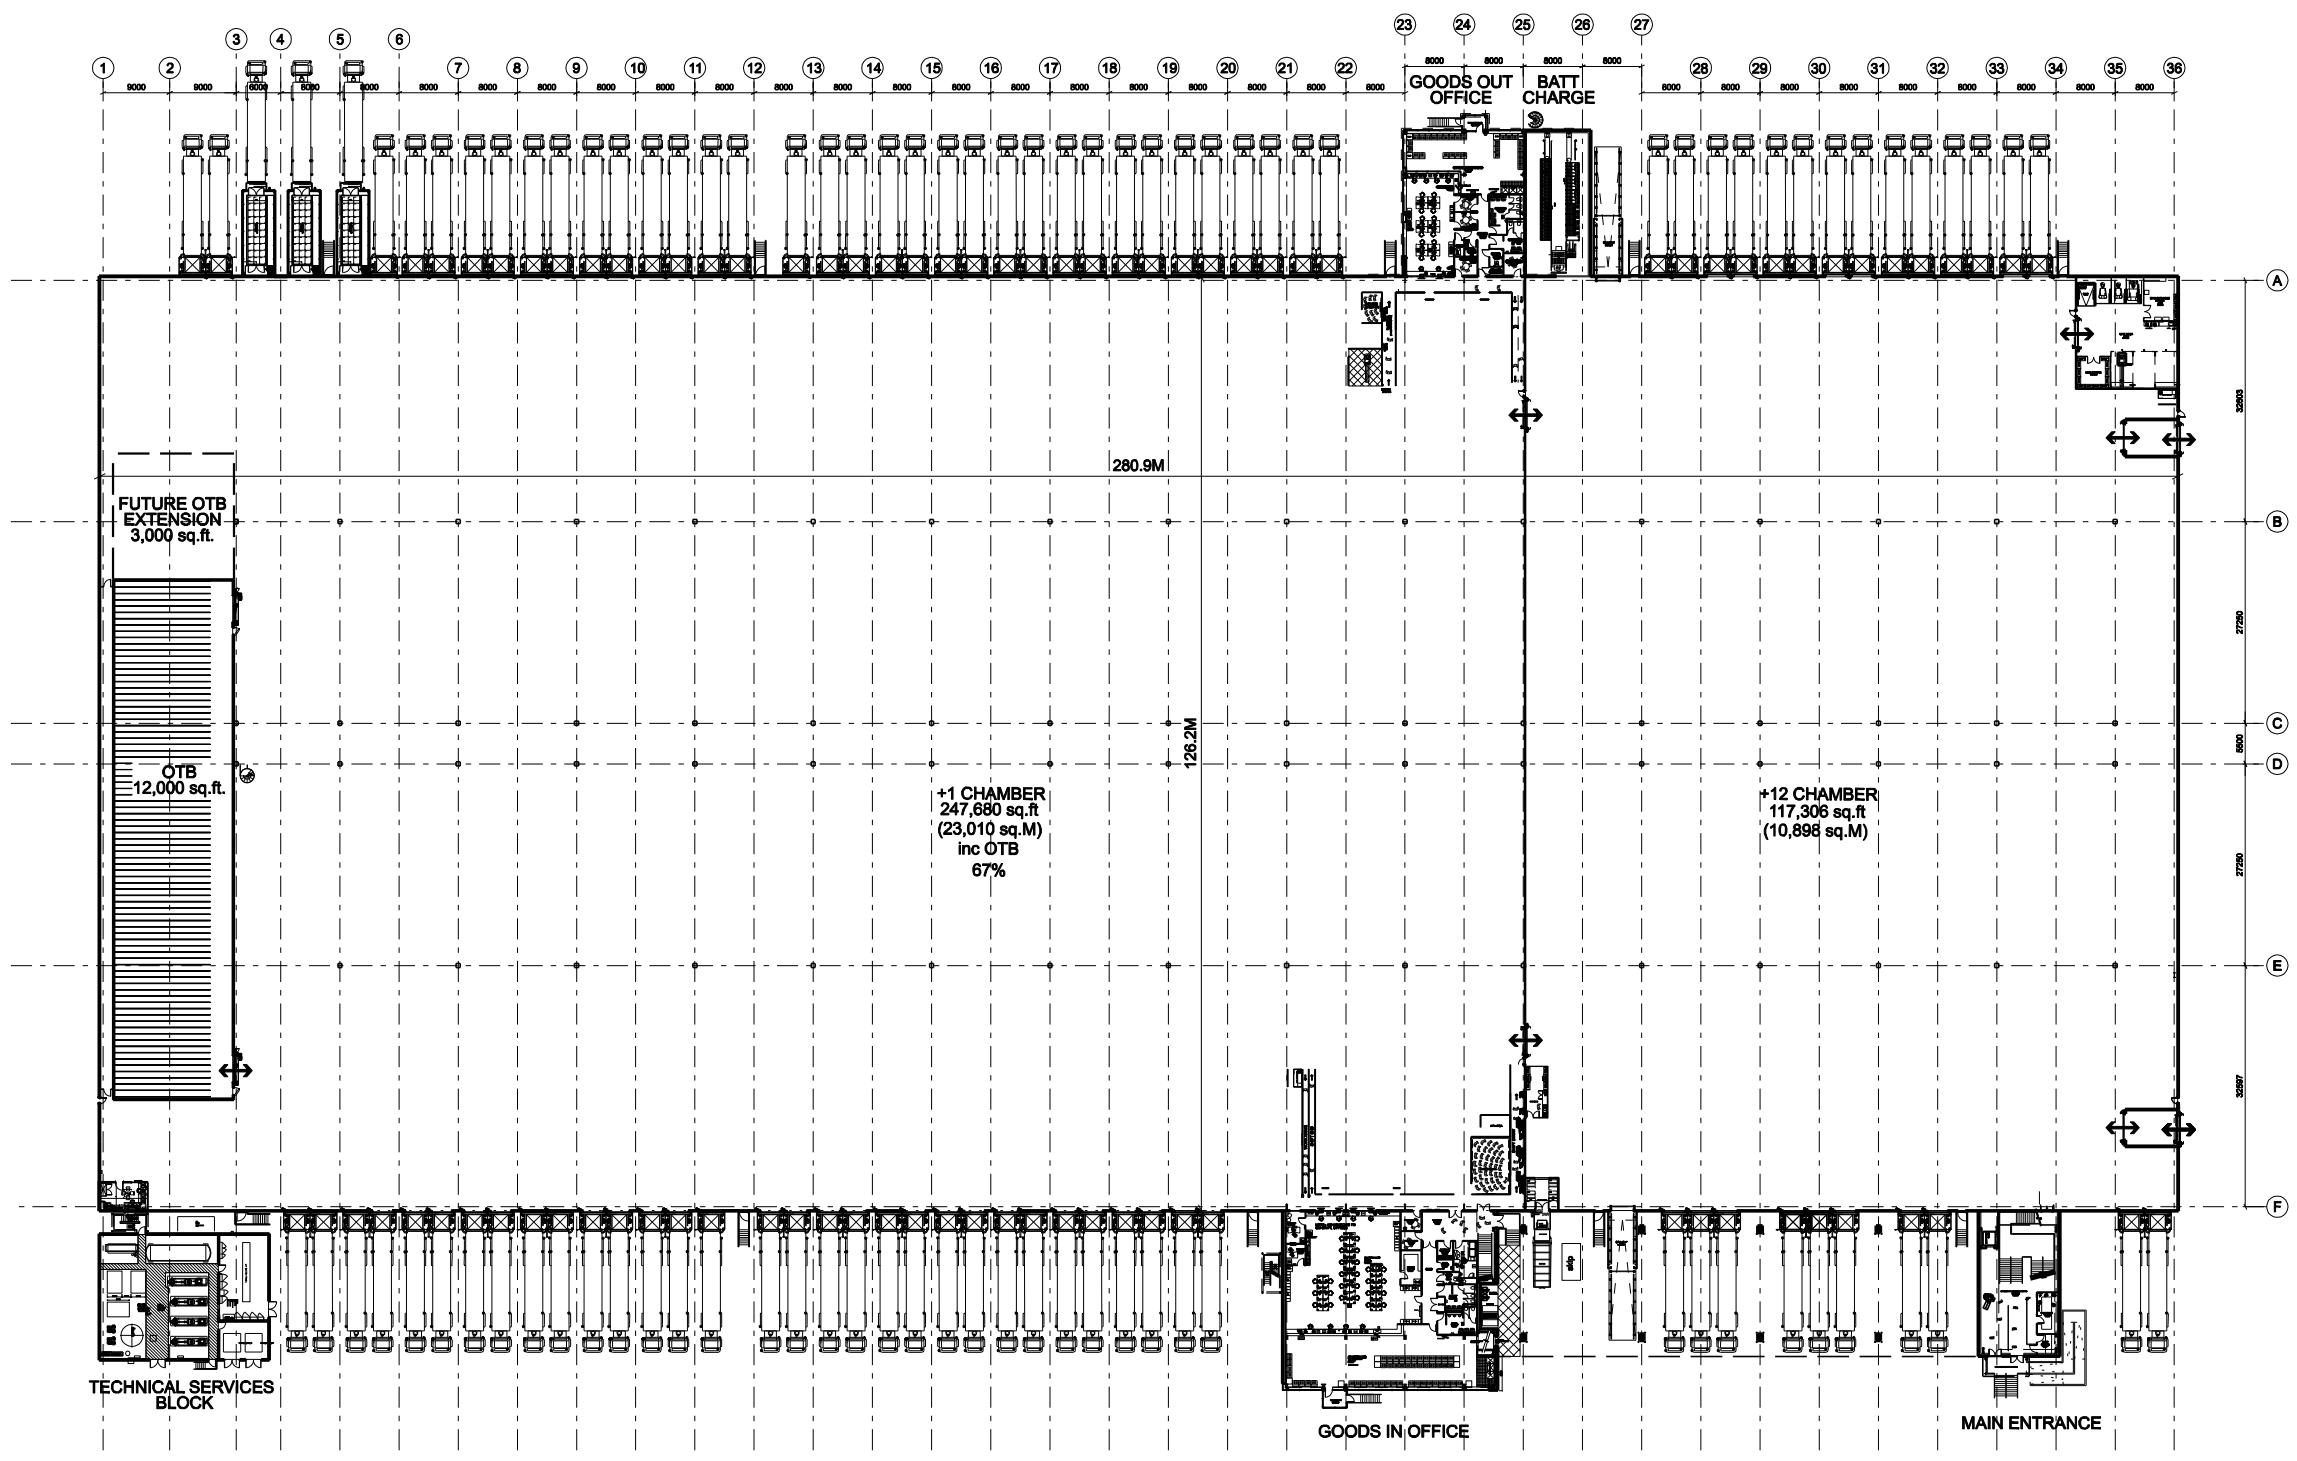

LOCATION PLAN

REVISIONS

CLIENT




PROJECT TITLE  
**PROJECT EAGLE  
 CHILL DC**

DRAWING TITLE  
**PHASE 1 WAREHOUSE PLAN**

JOB NUMBER	DRAWING NUMBER	REVISION
08011	P04	
DATE	SCALE	SHEET
AUG 08	1:500 @	A1

STATUS  
**PLANNING**

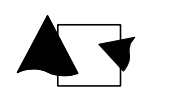

**ashton  
 smith  
 ASSOCIATES**

Belvedere House, 2 Victoria  
 Avenue, Harrogate, North  
 Yorkshire HG1 1EL Tel: 01423  
 822882 Fax: 01423 885104  
 info@ashtonsmith.co.uk  
 www.ashtonsmith.co.uk

**08011 EAGLE**