



-Do not scale this drawing
 -Architects to be notified of discrepancies in figured dimensions
 -Contractors must check all dimensions from site
 -This drawing is copyright and is for use on this site only
 -This drawing is to be used solely for information as entitled
 -For other information refer to the latest revision of any cross referenced drawing

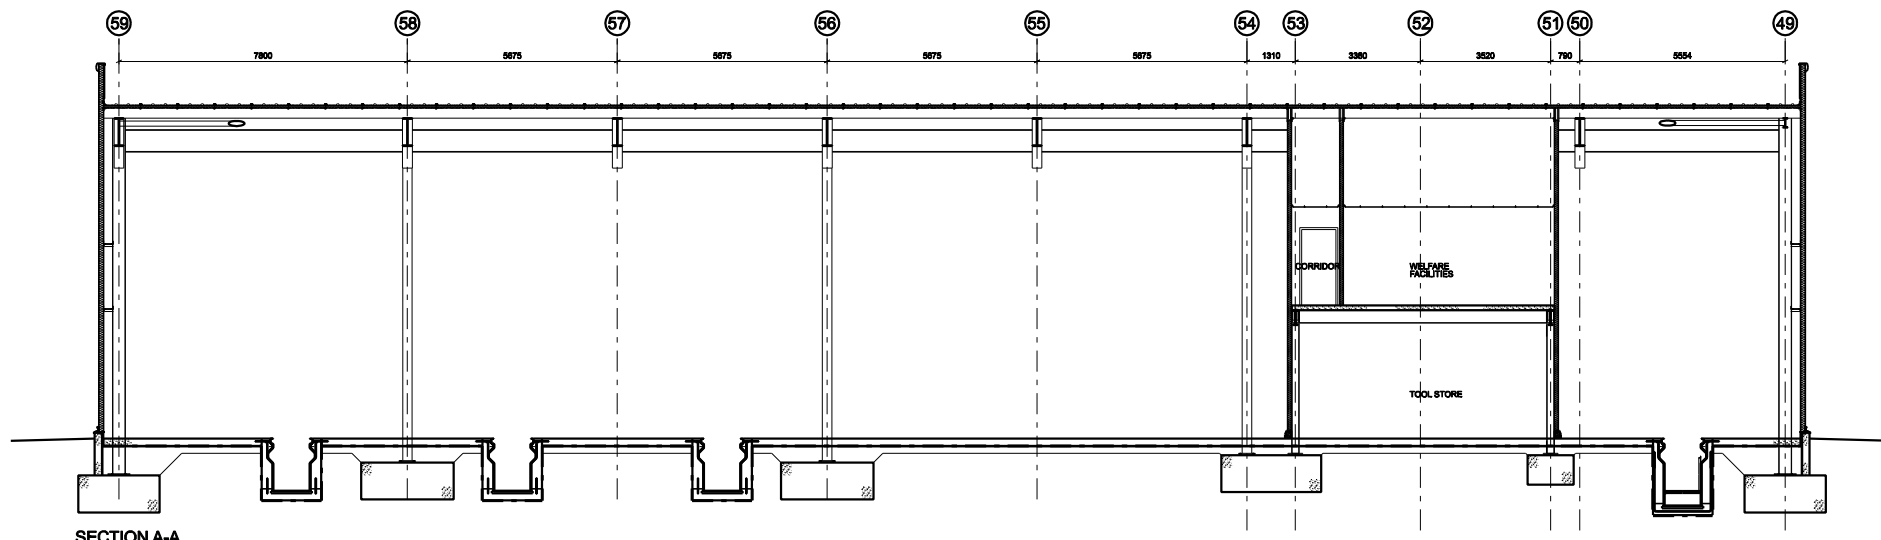


SECTION A-A

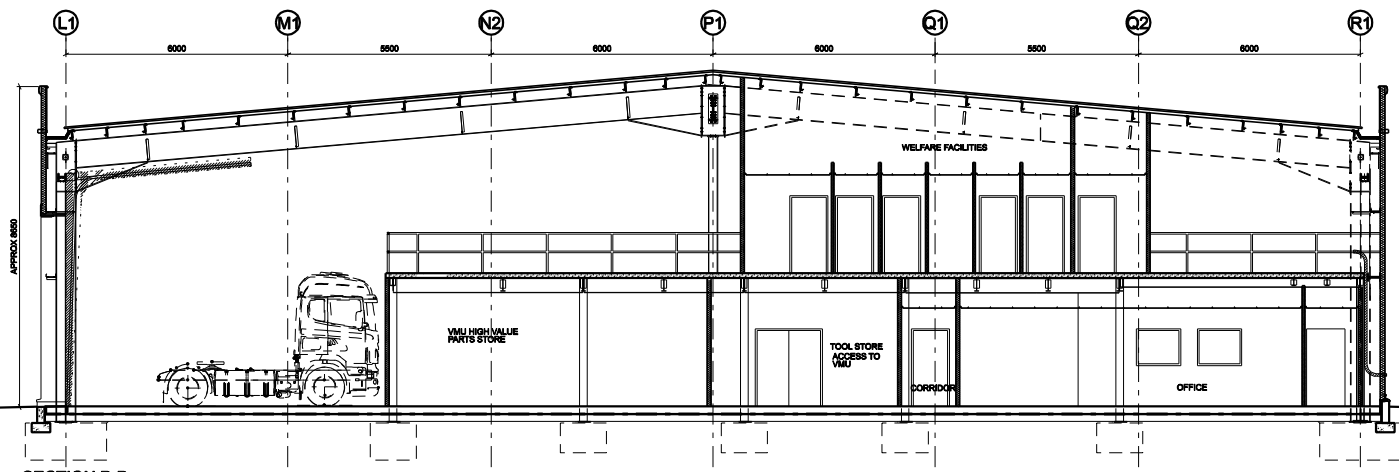


SECTION B-B


SECTION C-C

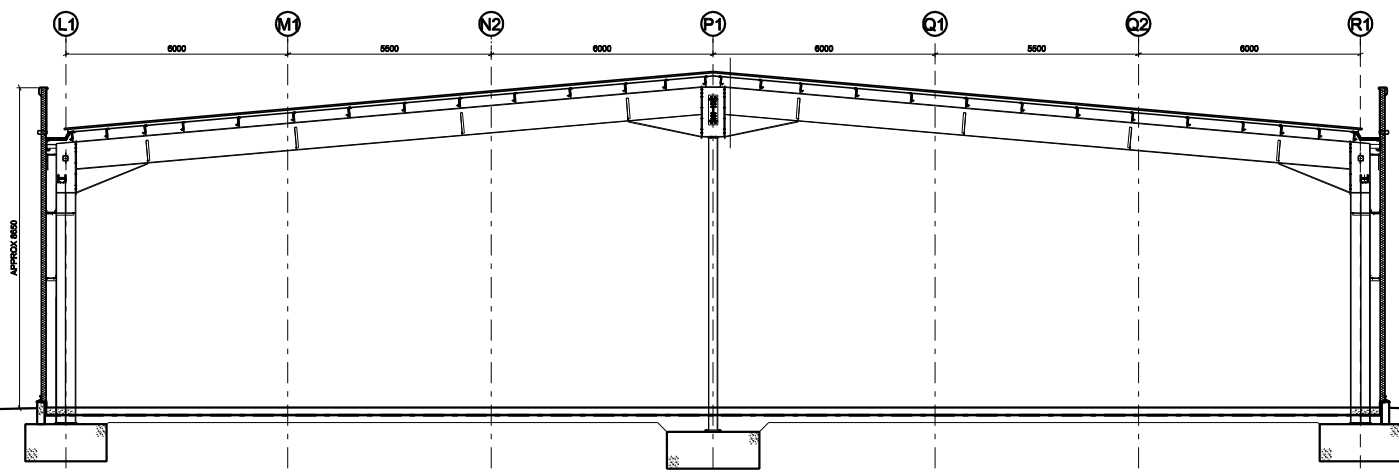

SECTION C-C

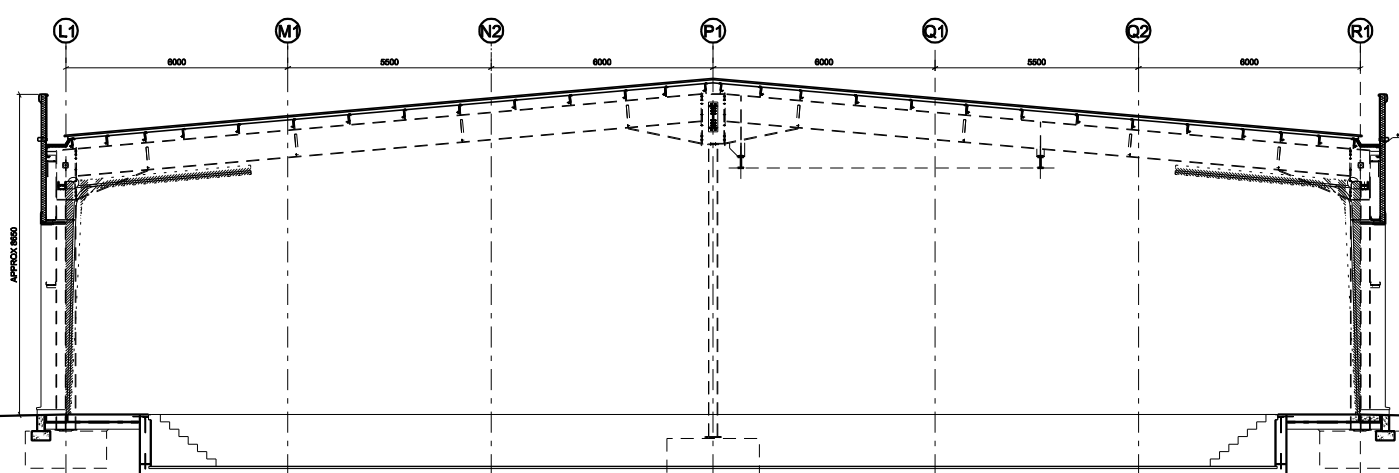


SECTION D-D

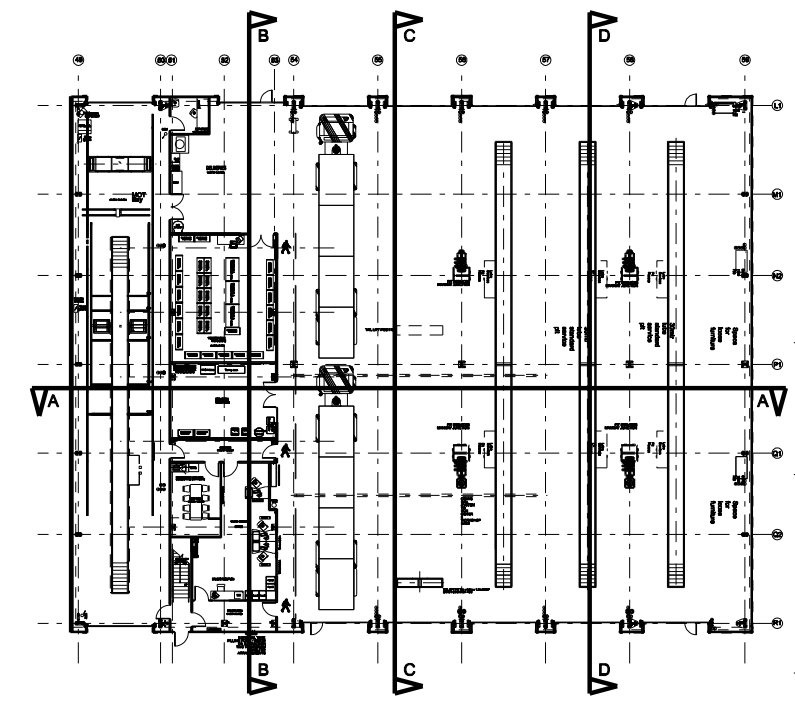

GROUND FLOOR REFERENCE PLAN 1:250

REVISIONS		
CLIENT		
Stobart Group		
PROJECT TITLE		
PROJECT EAGLE CHILL DC		
DRAWING TITLE		
VMU SECTIONS		
JOB NUMBER	DRAWING NUMBER	REVISION
08011	P15	
DATE	SCALE	SHEET
AUG '08	1:100 @	A1
STATUS		
PLANNING		

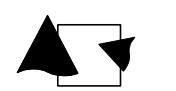

**ashton
smith**
ASSOCIATES

Belvedere House, 2 Victoria
 Avenue, Harrogate, North
 Yorkshire HG1 1EL Tel: 01423
 822862 Fax: 01423 885104
 info@ashtonsmith.co.uk
 www.ashtonsmith.co.uk

08011 EAGLE