




**Section through Headwall**  
Scale 1:20

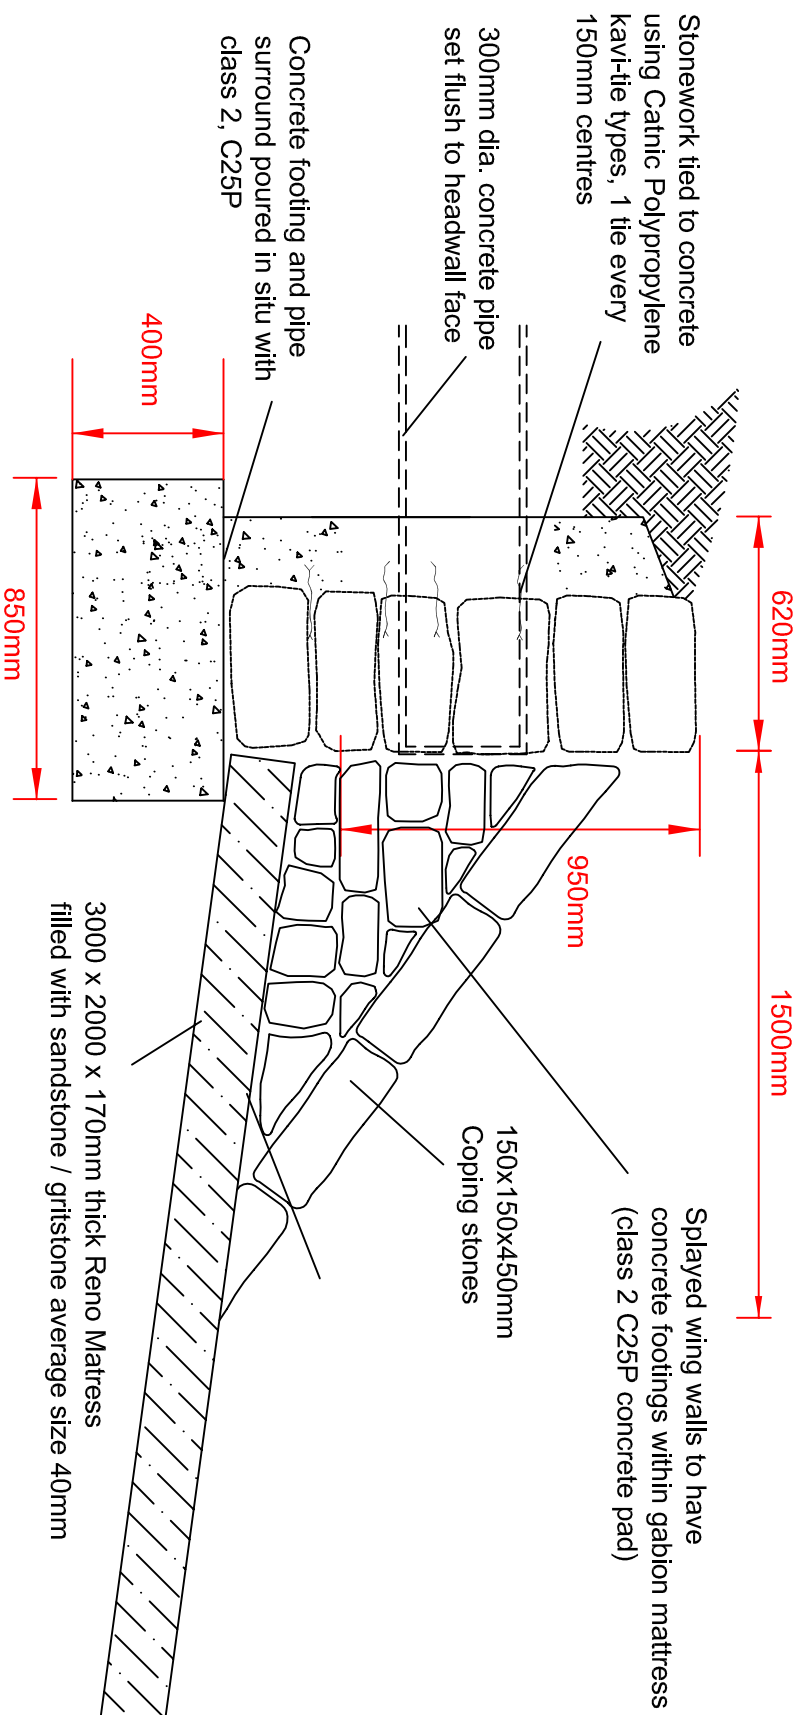

**Elevation**  
Scale 1:20

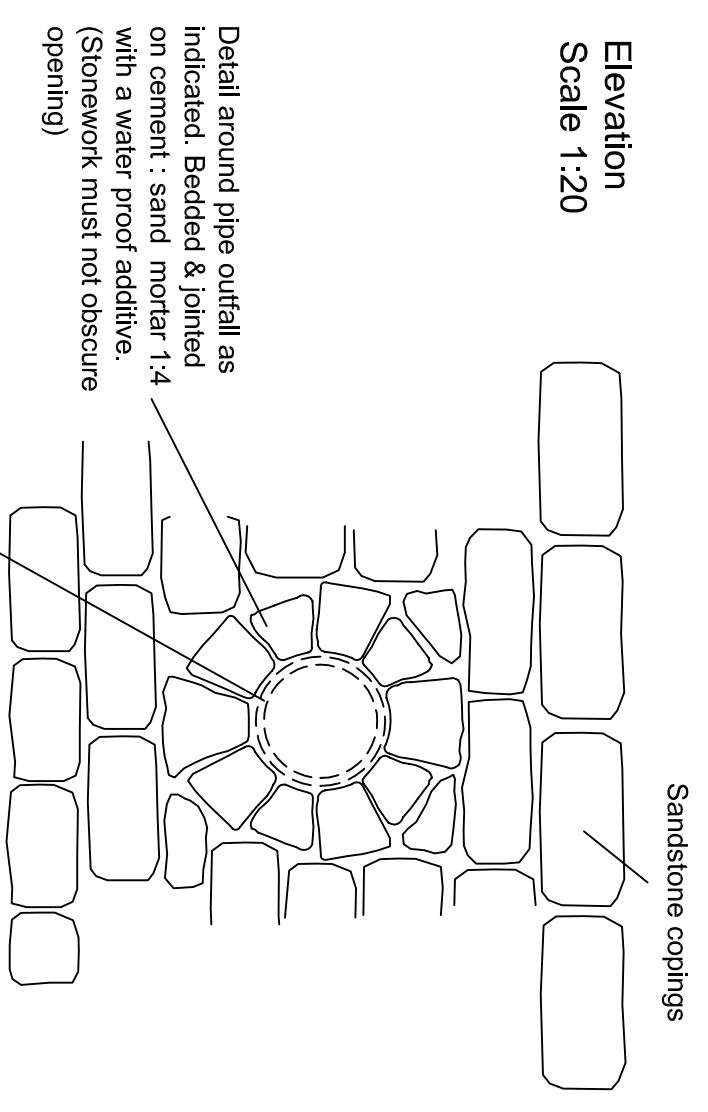

**Plan view**  
Scale 1:20

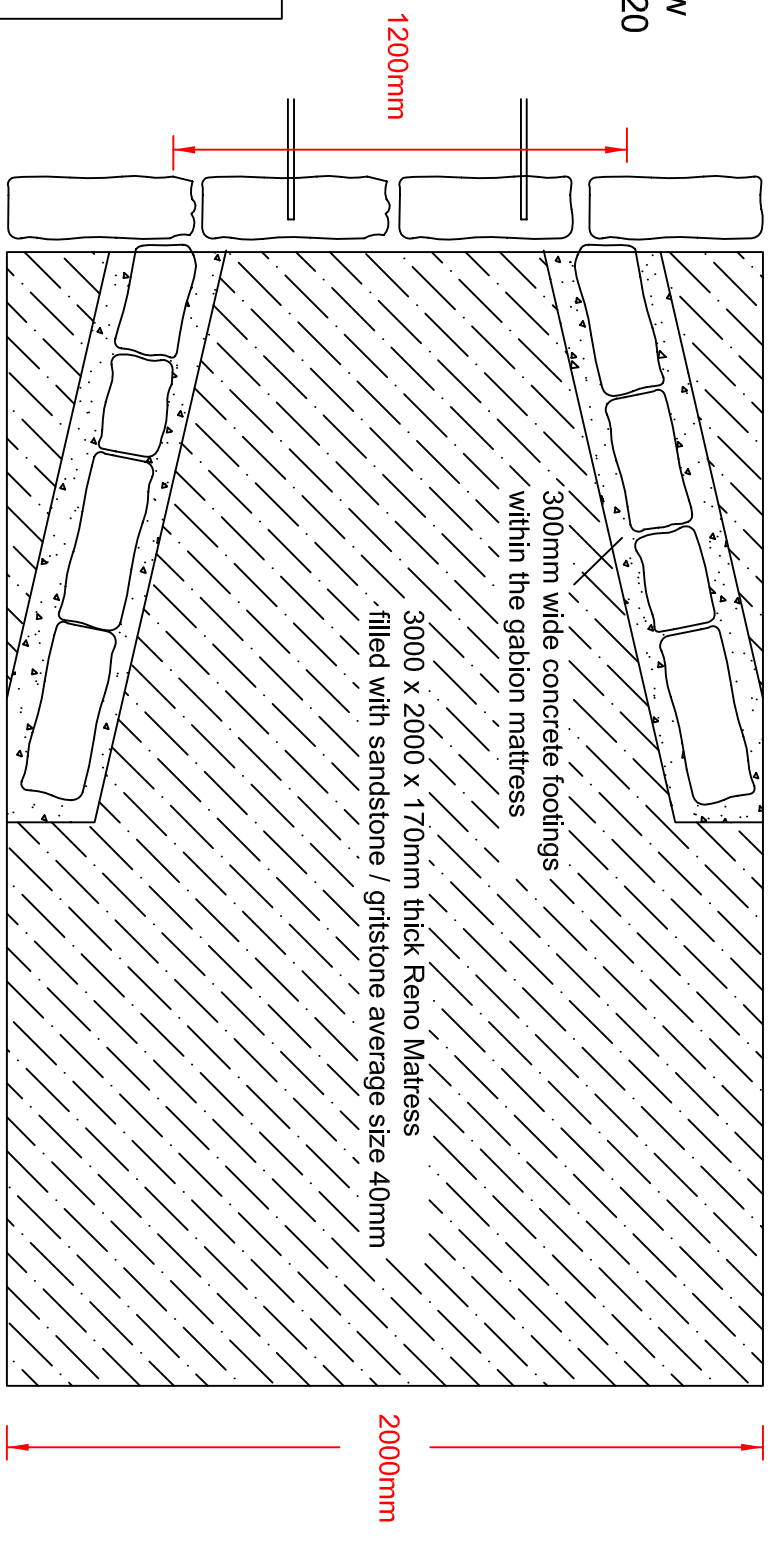

Gabion Reno Mattress  
3000x2000x170mm  
Mesh size 60mm  
Wire diameter 2.0mm  
manufactured by Maccaferri  
Tel: 01865 774550

Reproduced from the Ordnance Survey with the permission of The Controller of Her Majesty's Stationery Office. Crown Copyright. TEP, The Environment Partnership, Genesis Centre, Birchwood Science Park, Warrington, Cheshire, WA3 7BH. Licence No. AL 52885A

Rev	Description	Drawn	Approved



Genesis Centre  
Birchwood Science Park Warrington  
WA3 7BH  
Tel 01925 844004  
Fax 01925 844002  
e-mail tep@lep.uk.com

**Project**

Diton SRFP Implementation

**Title**

Vertical Inlet headwall

Drawn No  
D1058.08.016

Scale  
1:20 @ A3

Date  
11/05/05

Drawn	Checked	Approved
GDA	RH	DS