



FENCE DETAIL

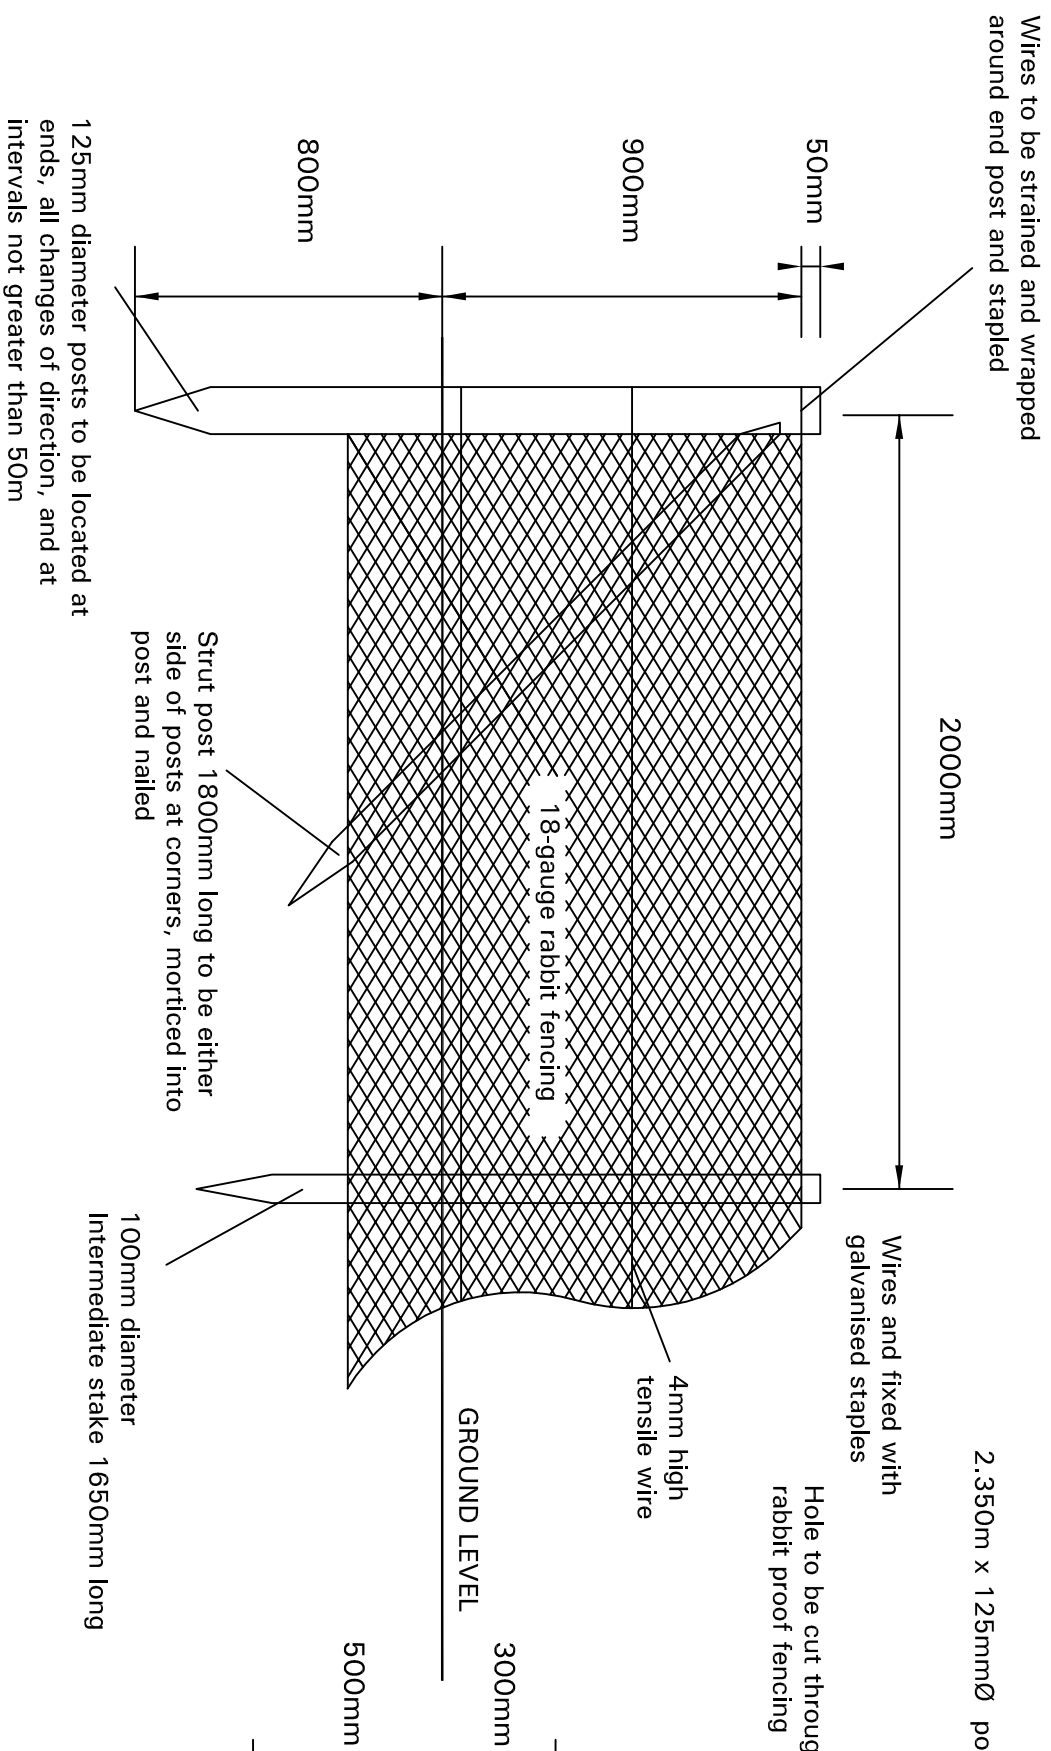

STILE DETAIL (for maintenance access)

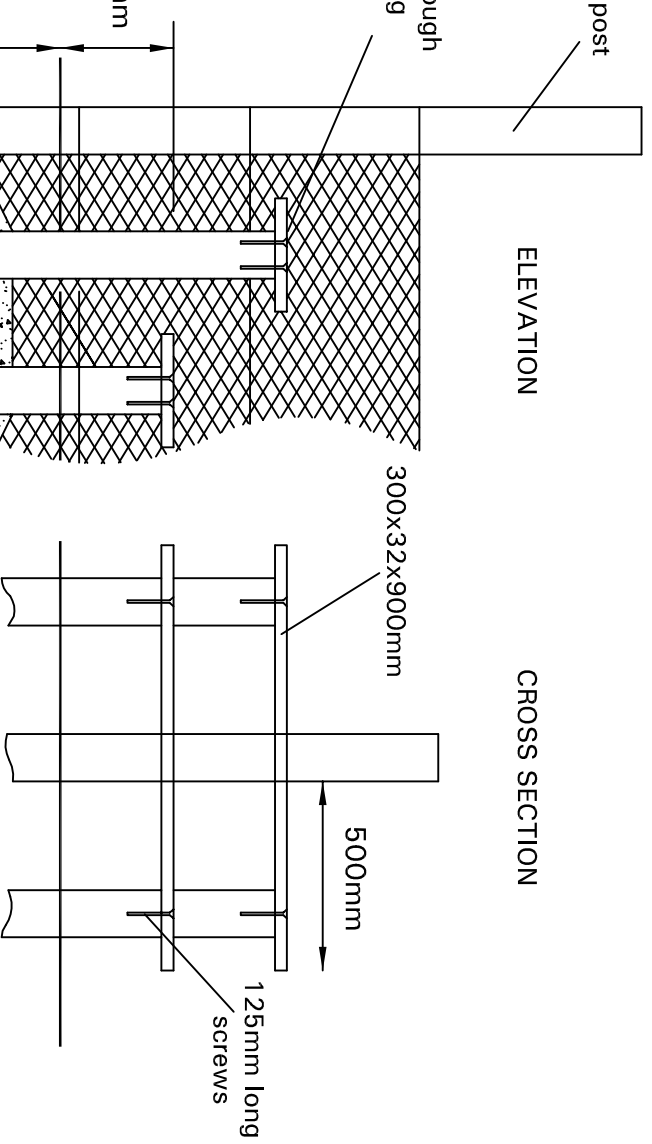

1. All timber is to be sweet chestnut or larch, peeled and treated with an approved timber preservative.
2. Straining/turning posts are to be 125mm diameter, approx 1.85m long, and treated with an approved timber preservative
3. Intermediate posts are to be 100mm diameter, 1.65m long, and pointed.
4. Stuts are to be 75mm diameter, 1.80m long, and pointed.
5. Rabbit mesh to be fixed to stakes with 40mm galvanised staples and to straining wires using Gordian clips.
6. Straining wires to be fixed to straining posts through eye bolts and to posts using 40mm galvanised staples
7. Mesh fencing to be clipped to straining wire with 4 No. clips between posts.
8. The mesh fencing shall be installed with 900mm above ground and 150mm turned out and buried

Reproduced from the Ordnance Survey with the permission of The Controller of Her Majesty's Stationery Office, Crown Copyright TEP, The Environment Partnership, Genesis Centre, Birchwood Science Park, Warrington, Cheshire, WA3 7BH, Licence No. AL 52885A

Rev	Description	Drawn	Approved	Date



Genesis Centre
Birchwood Science Park Warrington
WA3 7BH
Tel 01925 844004
Fax 01925 844002
e-mail tep@tep.uk.com

Project	
Ditton SRFP Implementation	
Title	
Rabbit Proof Fencing	
Dwg No	D1058.08.018
Scale	1:20 @ A3
Date	18/07/06
Drawn	TP
Checked	GDA
Approved	GDA