


HBC FIELDS		PROJECT MANAGEMENT		RAIL CORRIDOR EXTENSION		RAIL RECEPTION SIDINGS		DITTON ROAD (LANDSCAPE IMPROVEMENTS, BRANDING AND GATEWAY)		
Surveys/Investigations		Authorities and Permissions		HBC Project Management Resources		Land Owner Agreements/Acquisitions		Authorities and Permissions		
-EIA	- HBCF5	-Planning	- HBCF17	- PM2	-AHC	- RCE5	-Rail (Sidings)	- RCE11	-Scheme Procurement	- DR7
-Topographical	- HBCF6	-Highways	- HBCF18	- PM3			-Other (EA - Bridge)	- RCE12		
-Ground	- HBCF7	-Rail (Bridge and Sidings)	- HBCF19	- PM4	Design Works					
-Services/Utilities	- HBCF8			- PM5	-Rail (Sidings)	- RCE7				
Design Works		Procurement			-Stewards Brook Bridge	- RCE8				
-Structural Landscaping and Gateway	- HBCF11	-Structural Landscaping and Gateway	- HBCF22		-Remediation Strategy	- RCE9				
-Bridge	- HBCF12	-Private Open Space	- HBCF25		-Gateway Feature	- RCE10				
-Rail Stub End	- HBCF13	-Temporary Public Open Space	- HBCF26							

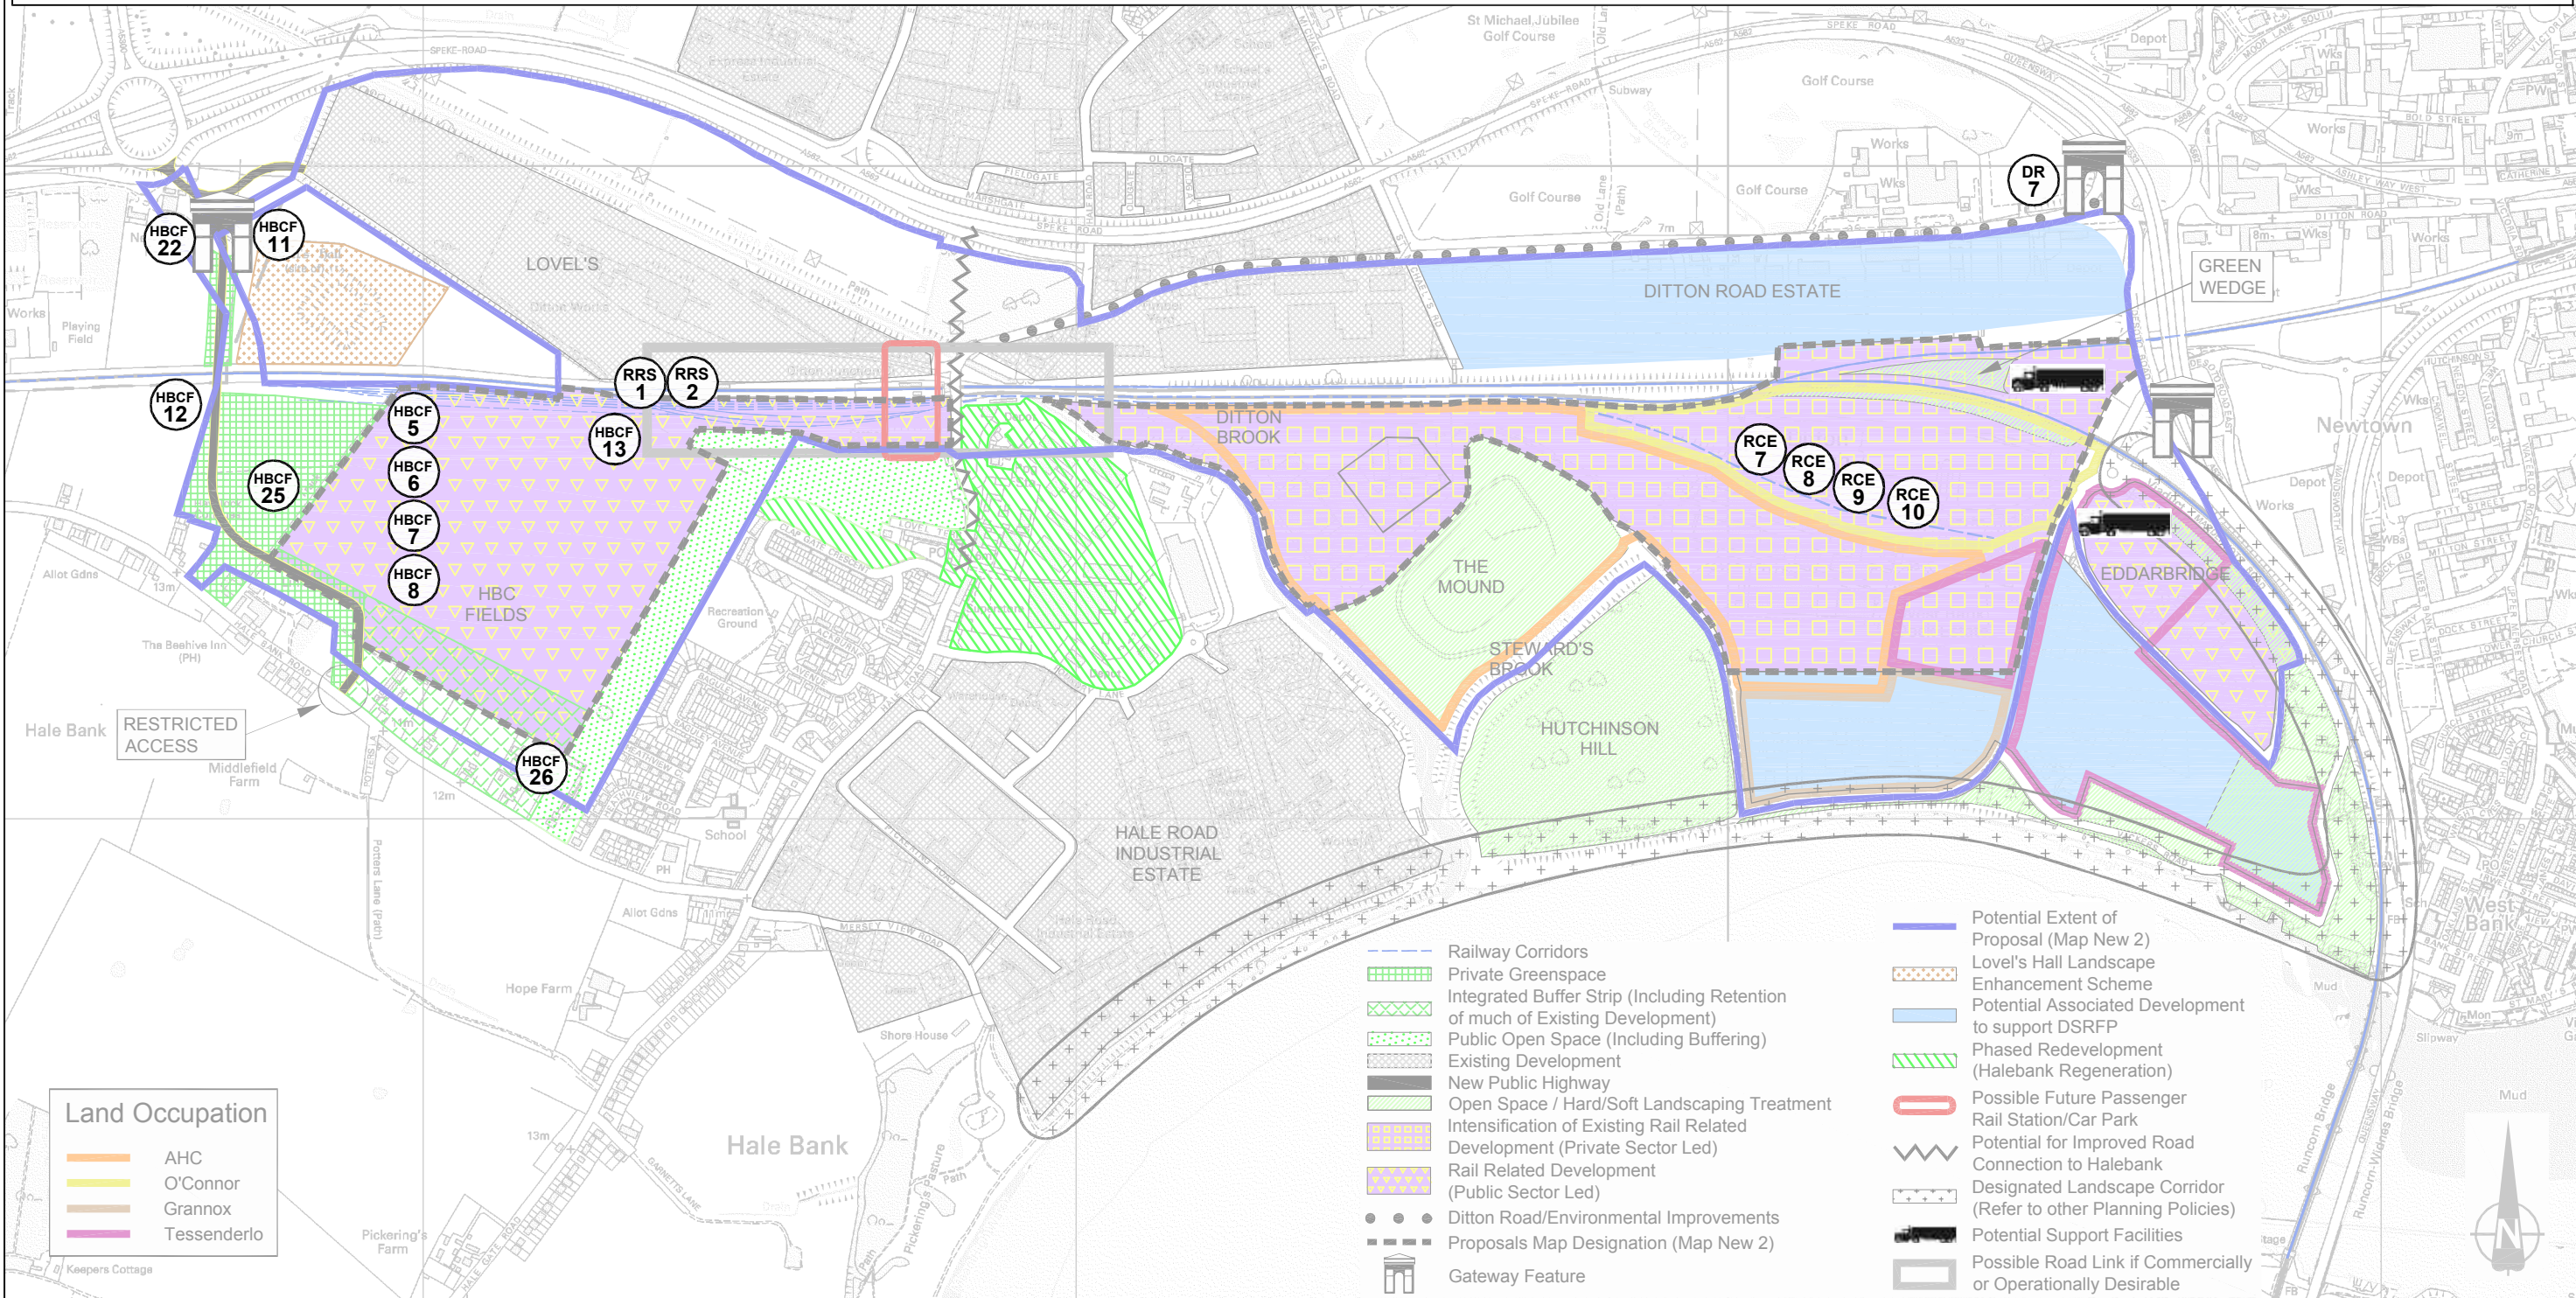

NOTES:
DO NOT SCALE, DRAWING FOR INDICATIVE PURPOSES ONLY

Rev	Description	By	Date	Chk'd	Auth	Rev	Purpose of Issue	Date	Auth

<p>Television House Mount Street Manchester M2 5NT Tel (0161) 839 3113 Fax (0161) 839 3137</p>		Project		DITTON STRATEGIC RAIL FREIGHT PARK	
		Title		MASTERPLAN PHASE 3	
		Client		HALTON BOROUGH COUNCIL	
				PLAN 3	

Status Drawing Number 5013684/002/16
 Rev C
 CAD Drawing File Location P:\GIS\B1\Transport Planning\5013684\002\16\5013684_002_16_Plan 3.dwg
 Drawing Title: Masterplan Phase 3
 Date: 10/01/2018
 Author: [Name]
 Check: [Name]
 Approved: [Name]