



H.Q Building & Rail Gate House

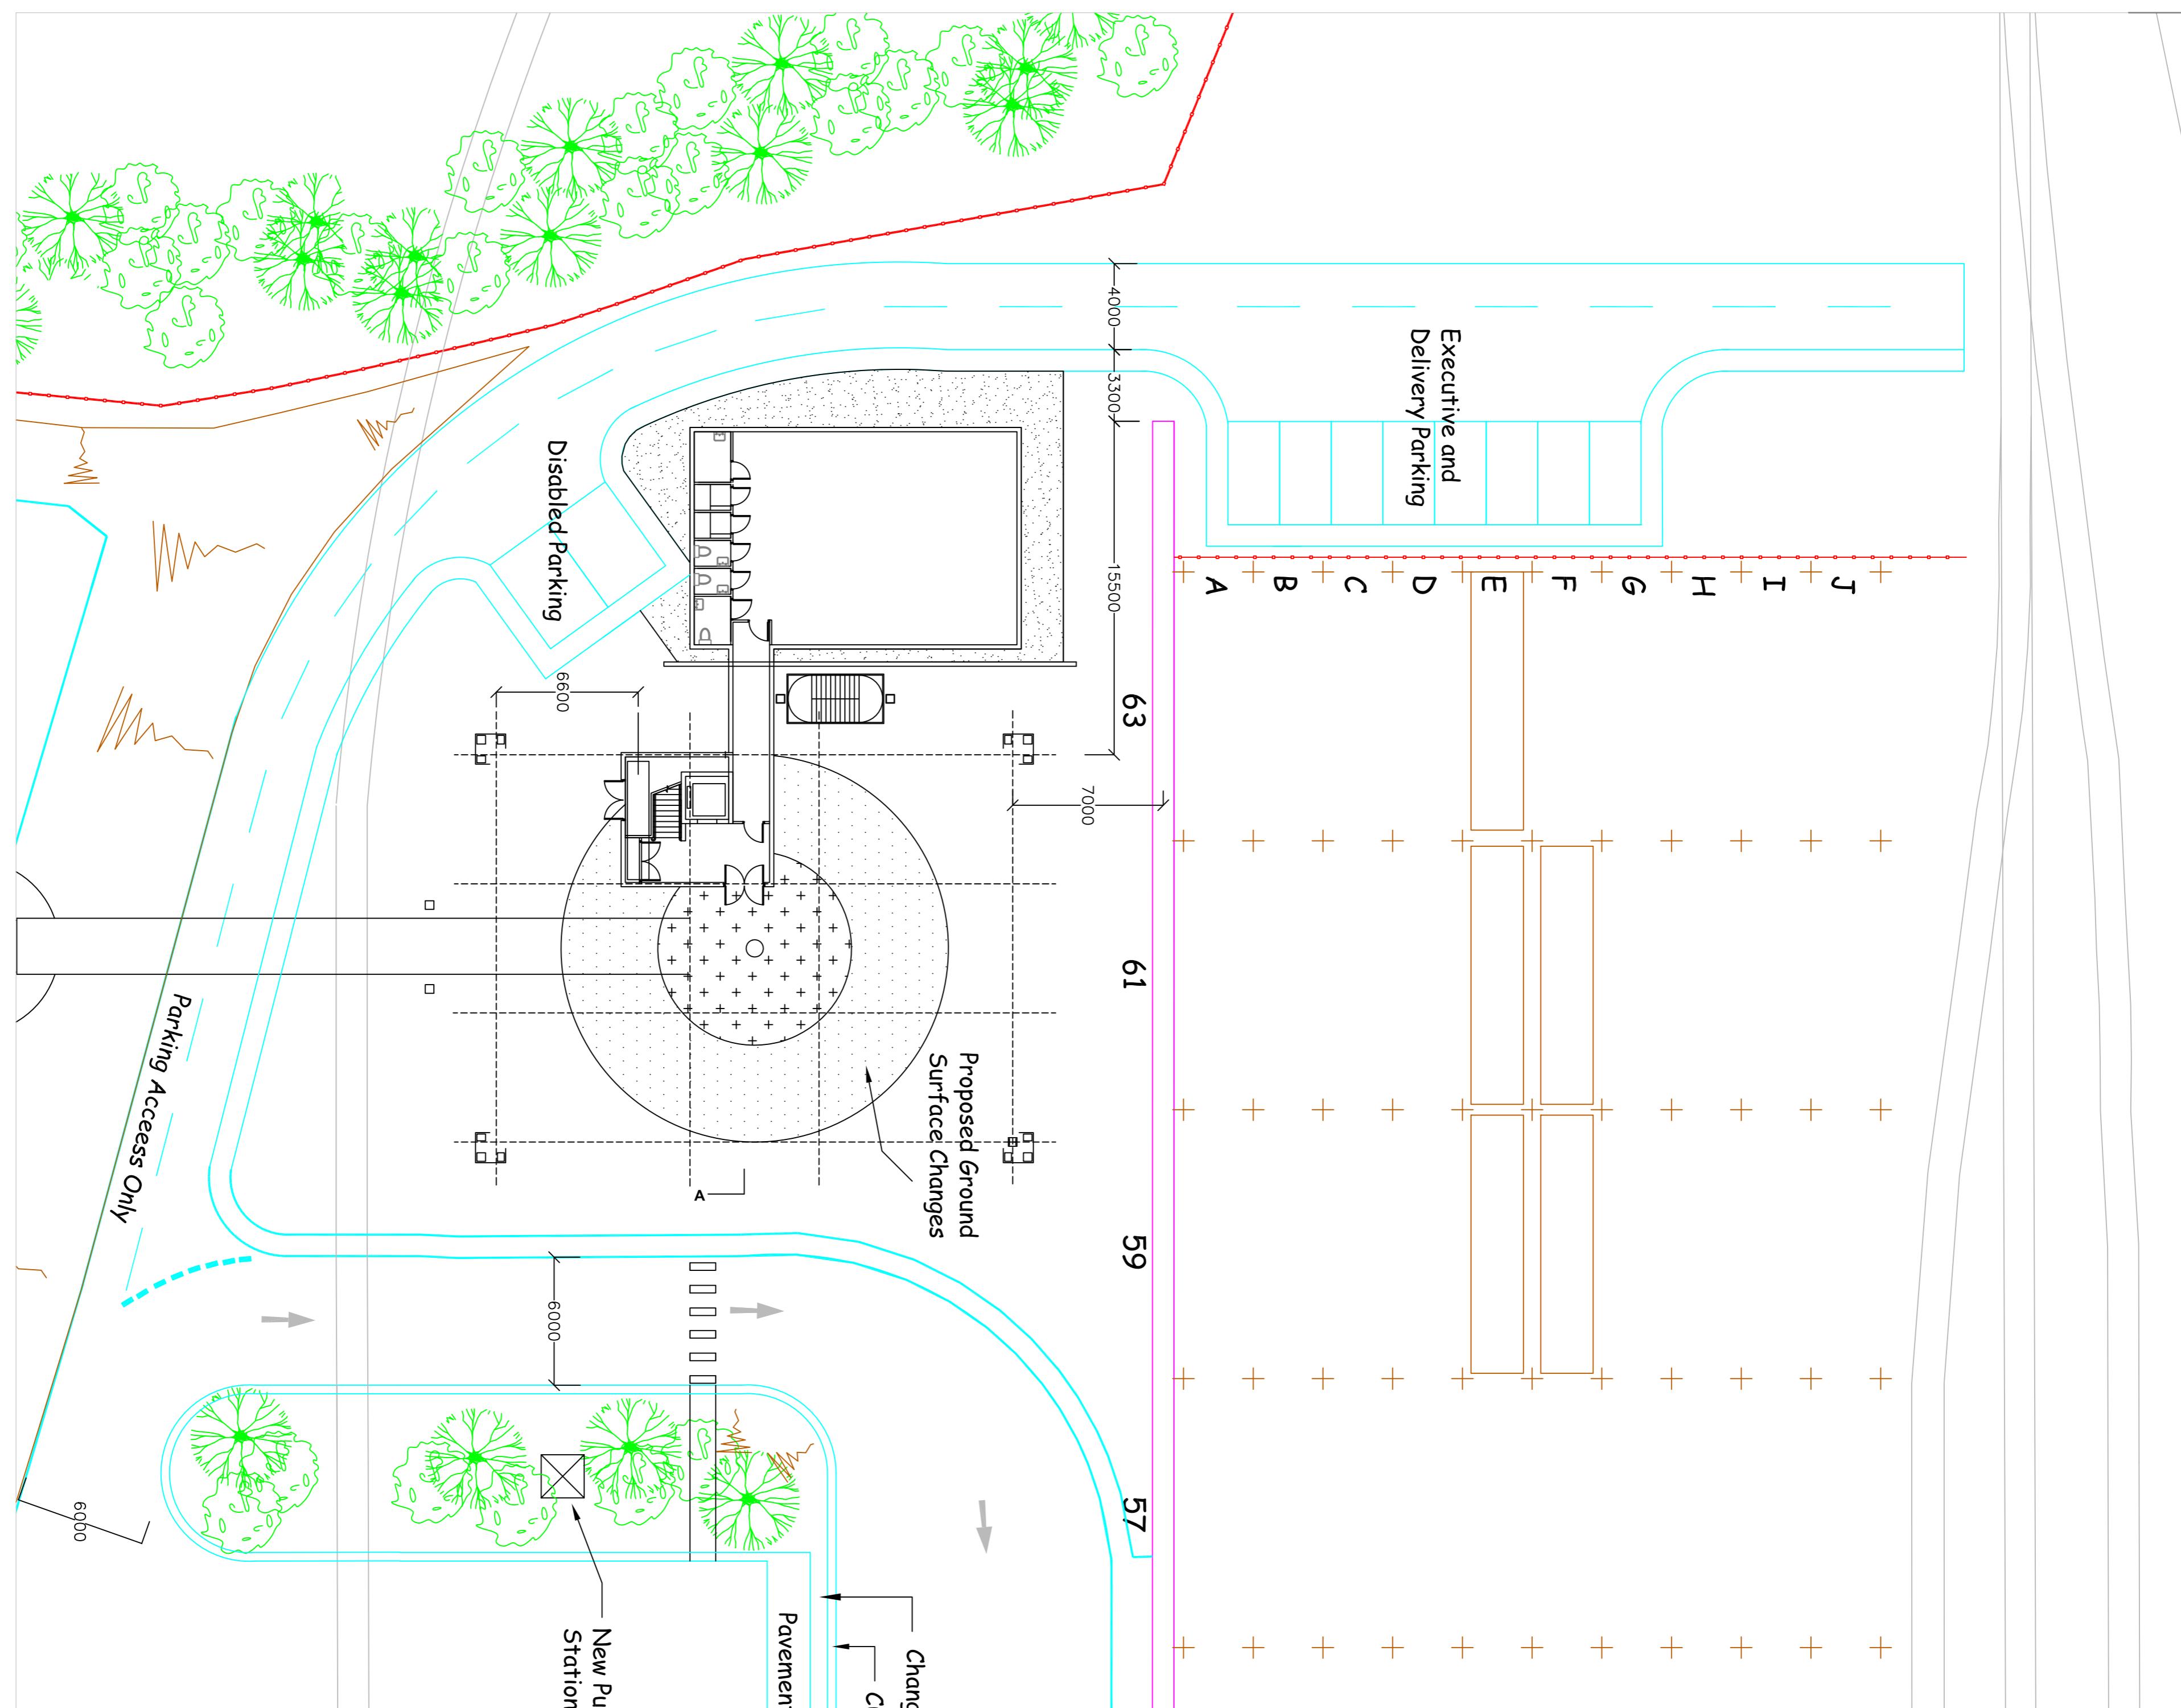

Issue	Date	Alteration	PRELIMINARY ISSUE
0	03/01/07		

This drawing may not be 100% accurate. All dimensions must be checked on site and any discrepancies reported to the Project Management Team

Exit Gate House

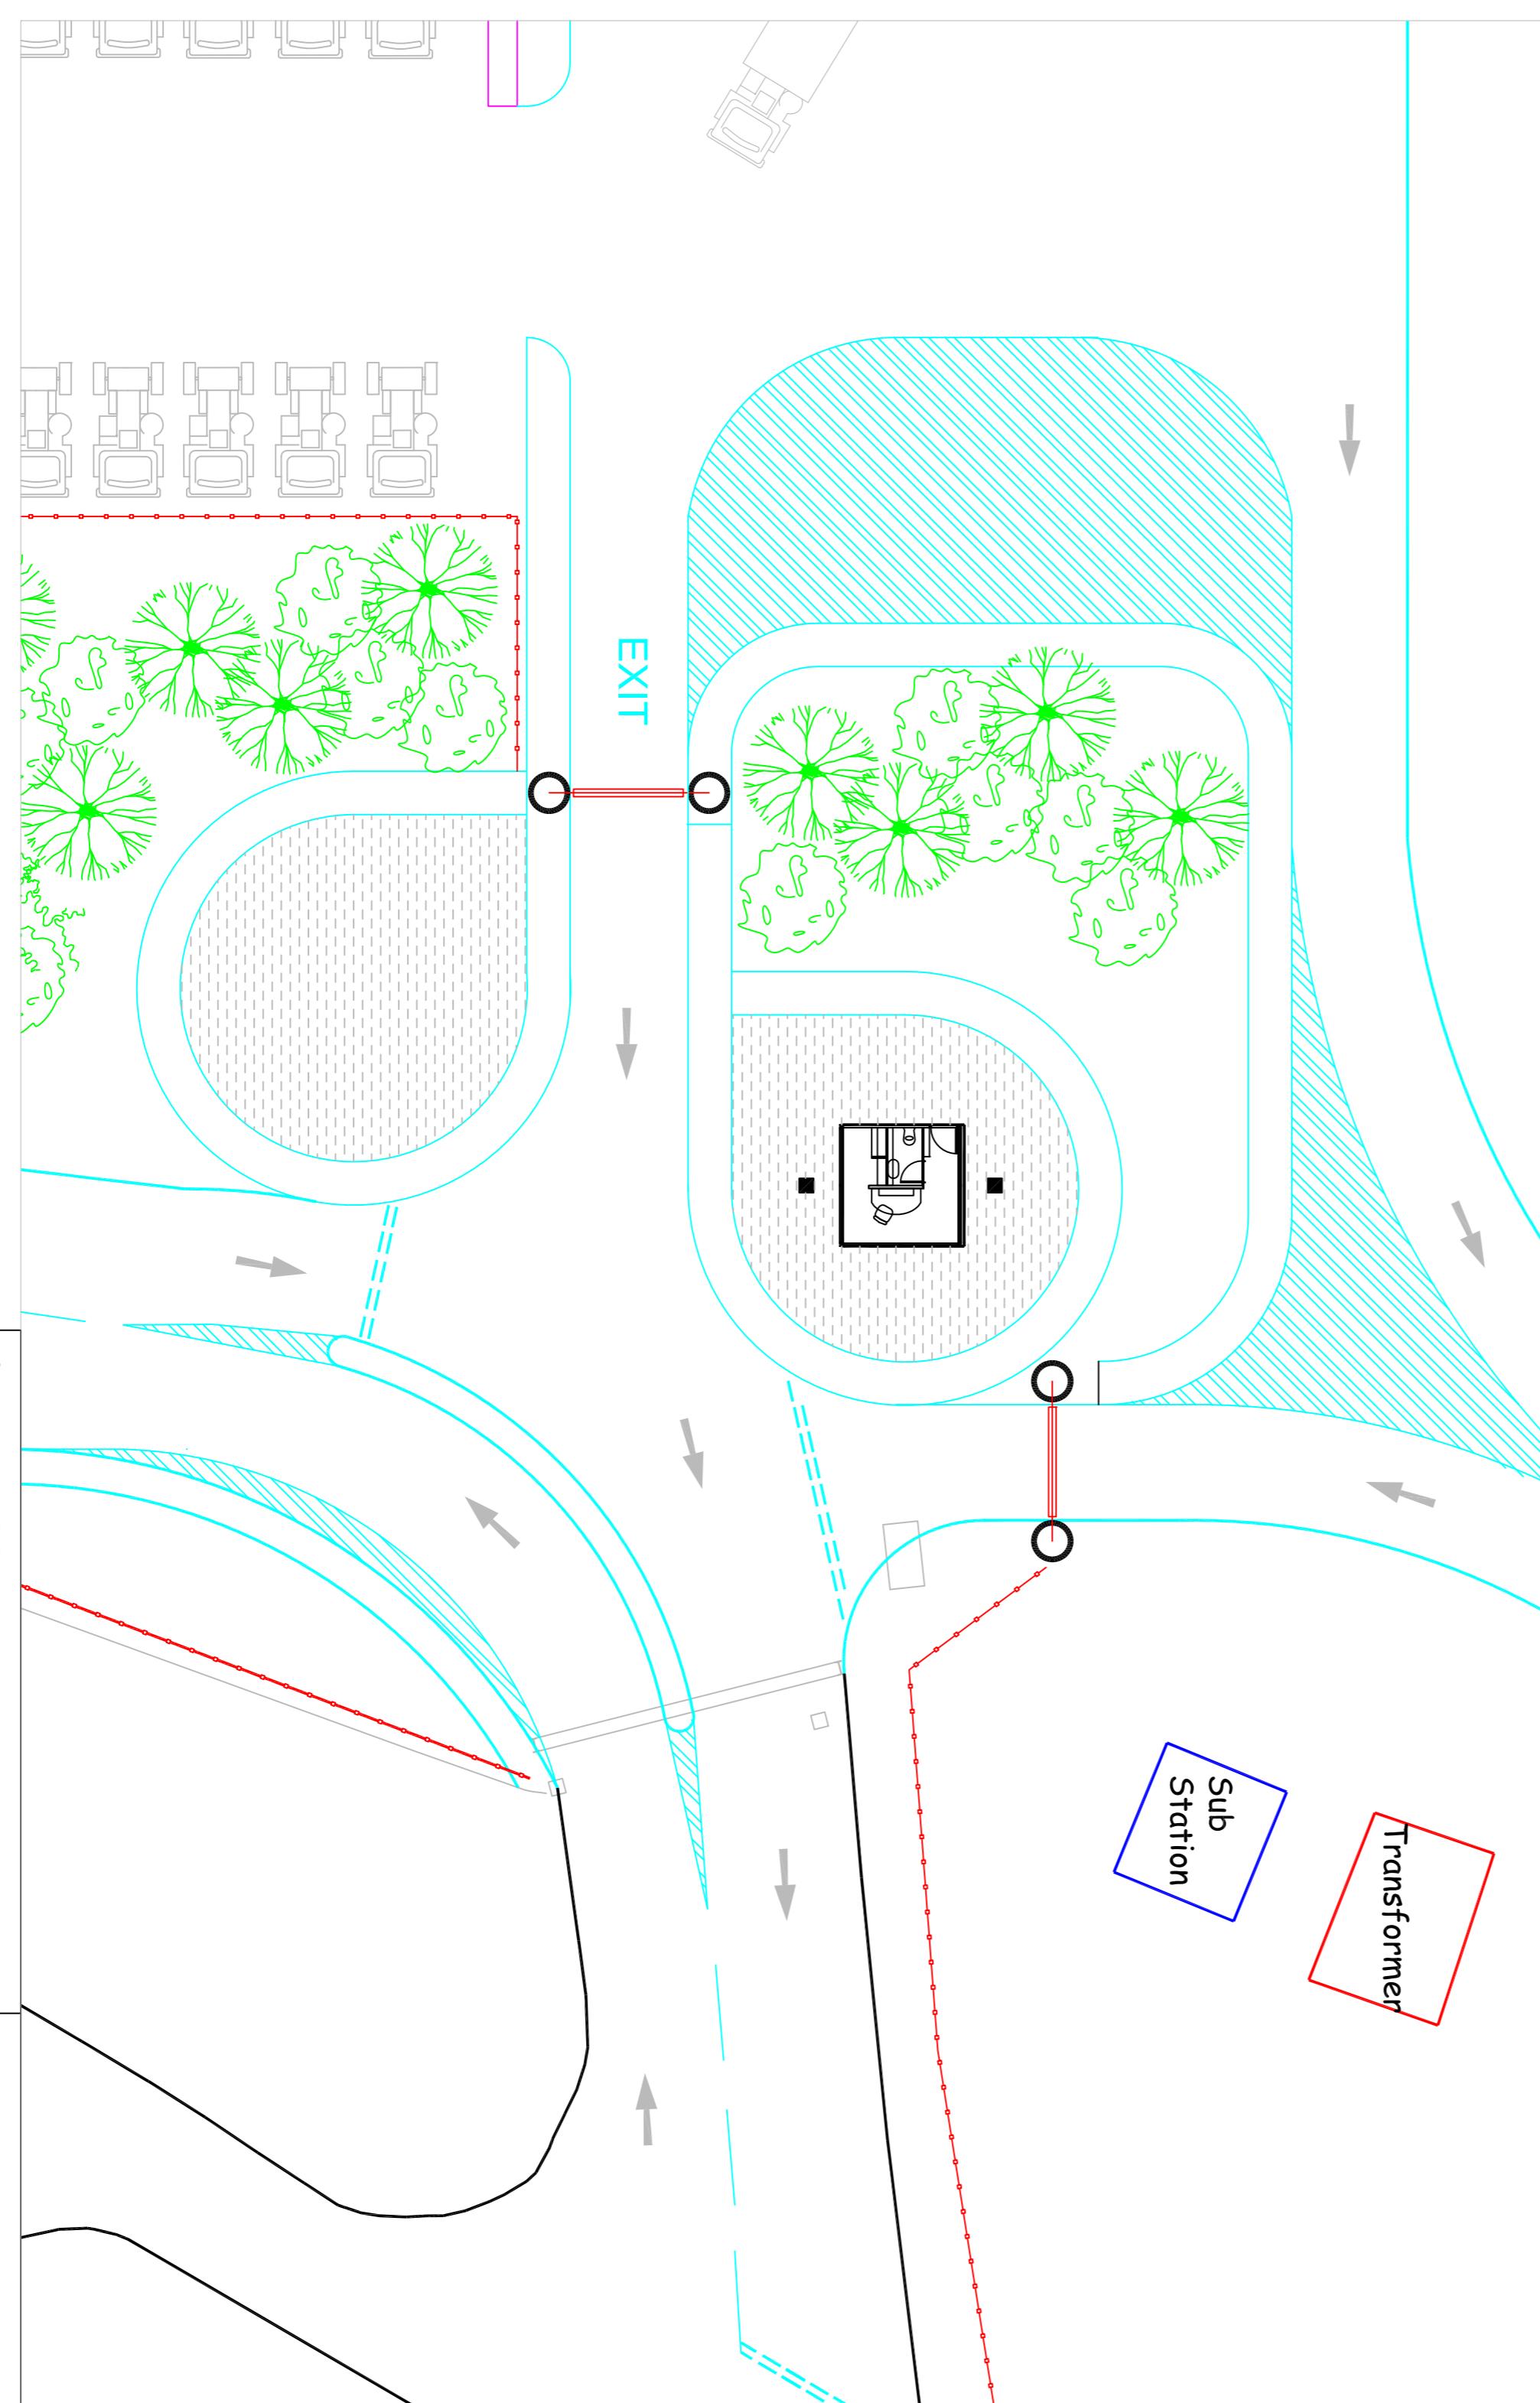

Title: O'Connor Freight Terminal Proposed Building Plots

Drawing No 518-FPA003 Date 05-06-07

Scale 1:200 File Reference 0 Revision

Workshop

