


-Do not scale this drawing
 -Architects to be notified of discrepancies in figured dimensions
 -Contractors must check all dimensions from site
 -This drawing is copyright and is for use on this site only
 -This drawing is to be used solely for information as entitled
 -For other information refer to the latest revision of any cross referenced drawing

LOCATION PLAN

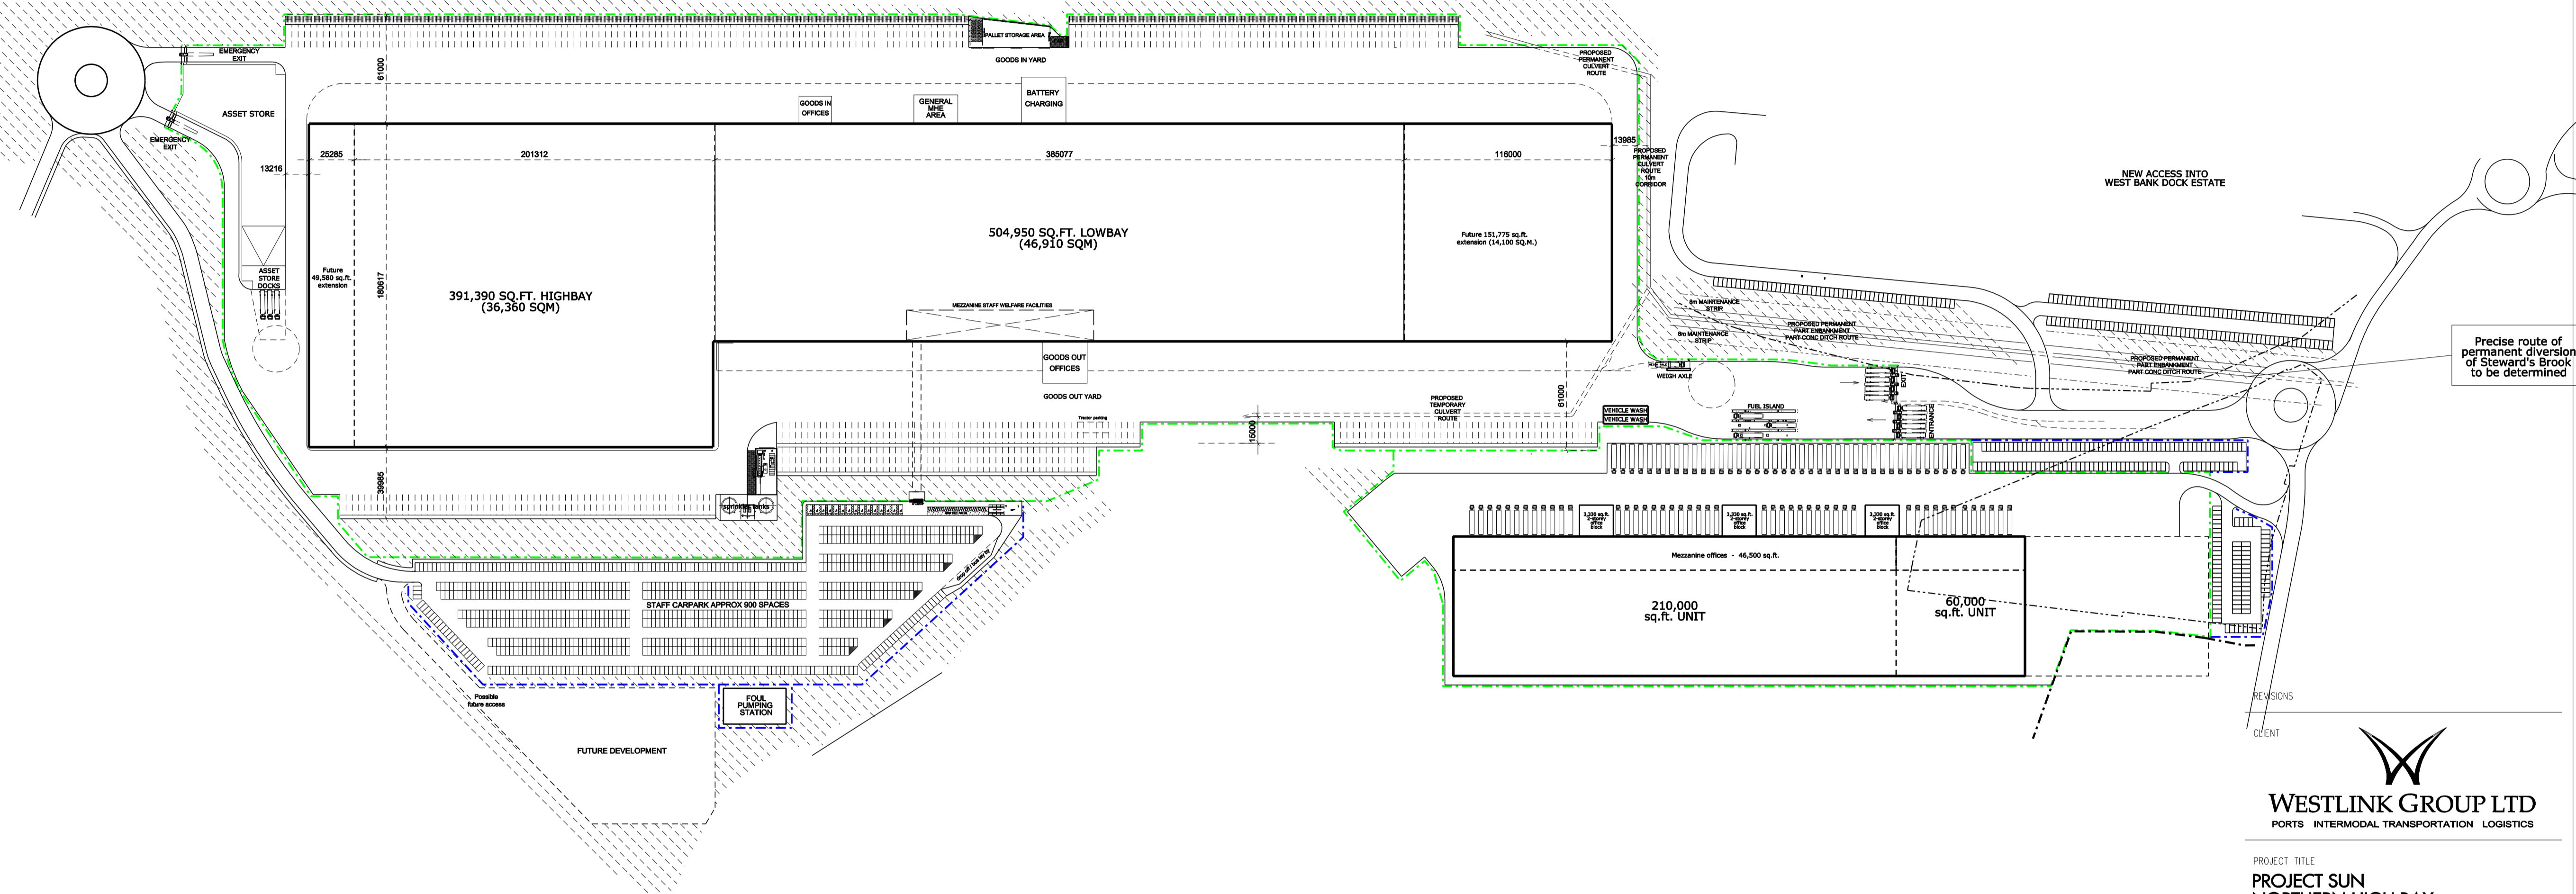

Precise route of permanent diversion of Stoward's Brook to be determined



PROJECT TITLE
**PROJECT SUN
 NORTHERN HIGH BAY**


DRAWING TITLE
FENCE DETAILS

JOB NUMBER	DRAWING NUMBER	REVISION
06026	WP16	
DATE	SCALE	SHEET
OCT 07	1:2000	A1


STATUS
PLANNING



Belvedere House, 2 Victoria Avenue,
 Harrogate, North Yorkshire HG1 1EL
 Tel: 01423 522882 Fax: 01423 565104
 info@ashtonsmith.co.uk
 www.ashtonsmith.co.uk

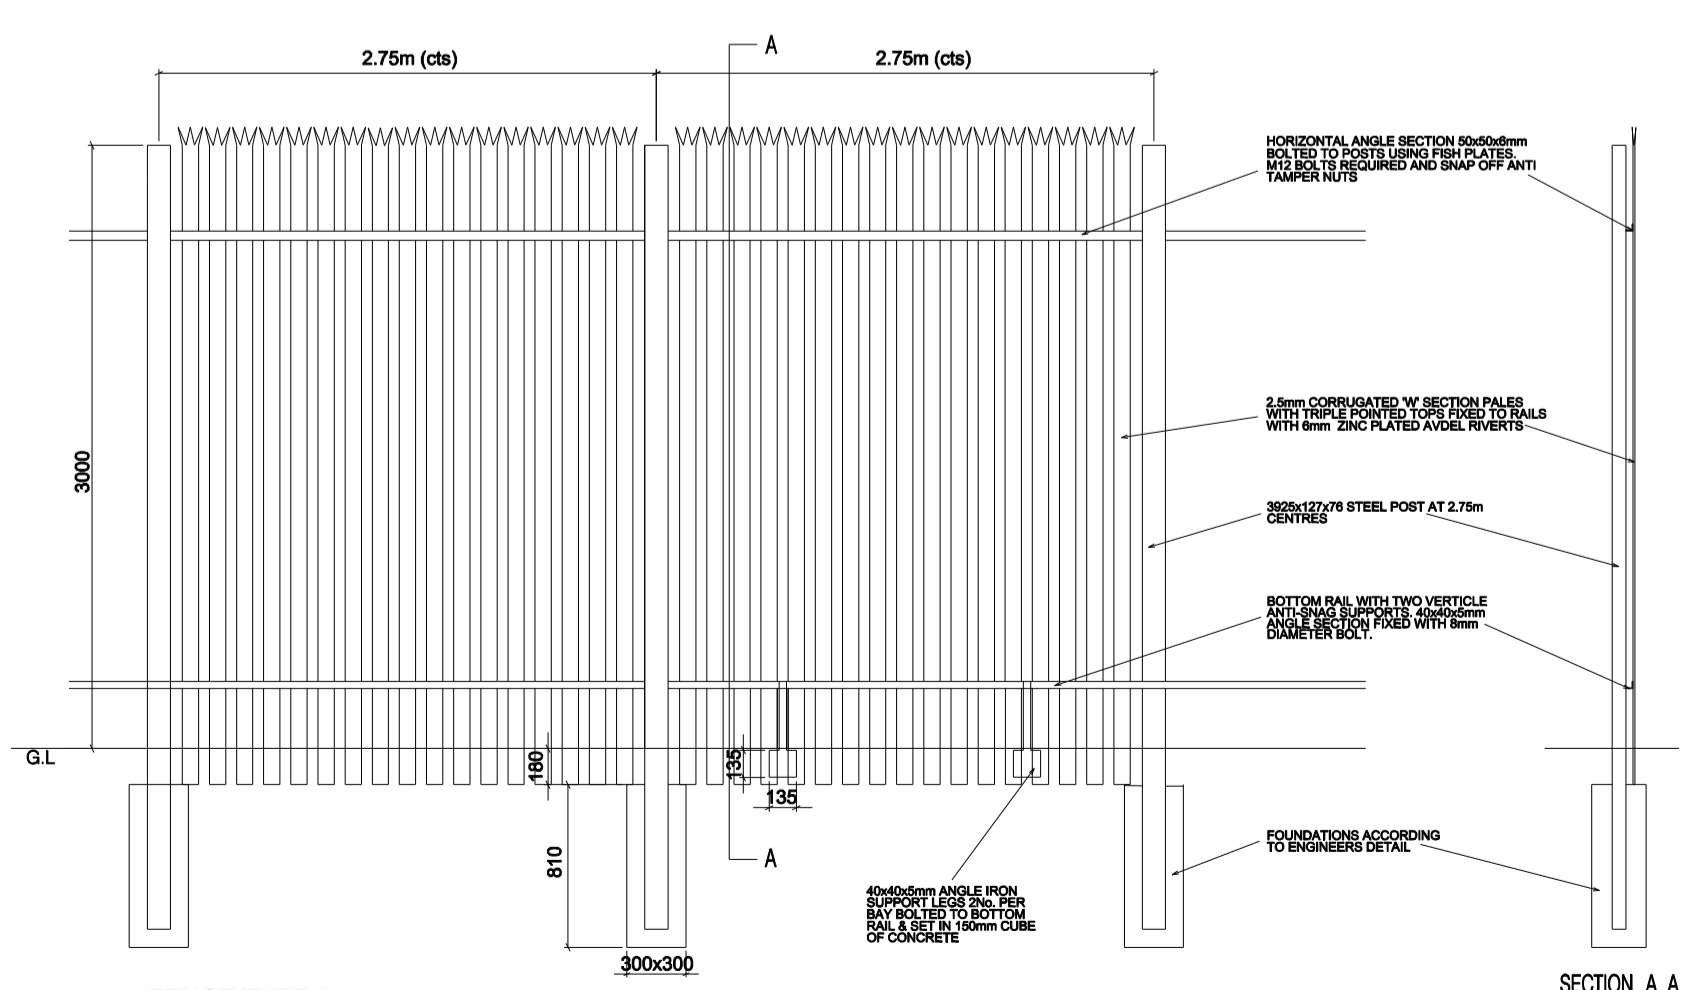

FENCE TYPE 1 - PALADE SECURITY FENCE
 DO NOT SCALE
 USED AROUND PERIMETRY OF MAIN SITE & WAREHOUSE

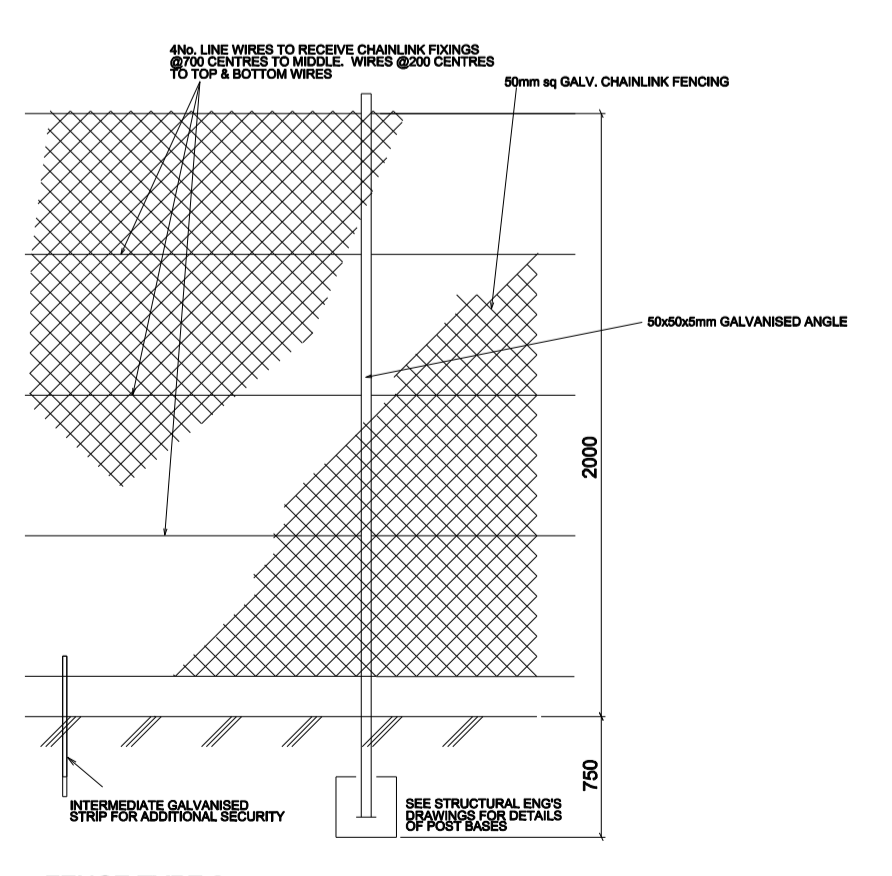

FENCE TYPE 2 - CHAIN LINK FENCE
 DO NOT SCALE
 USED AROUND CAR PARK AREA